



SOUTH FACADE

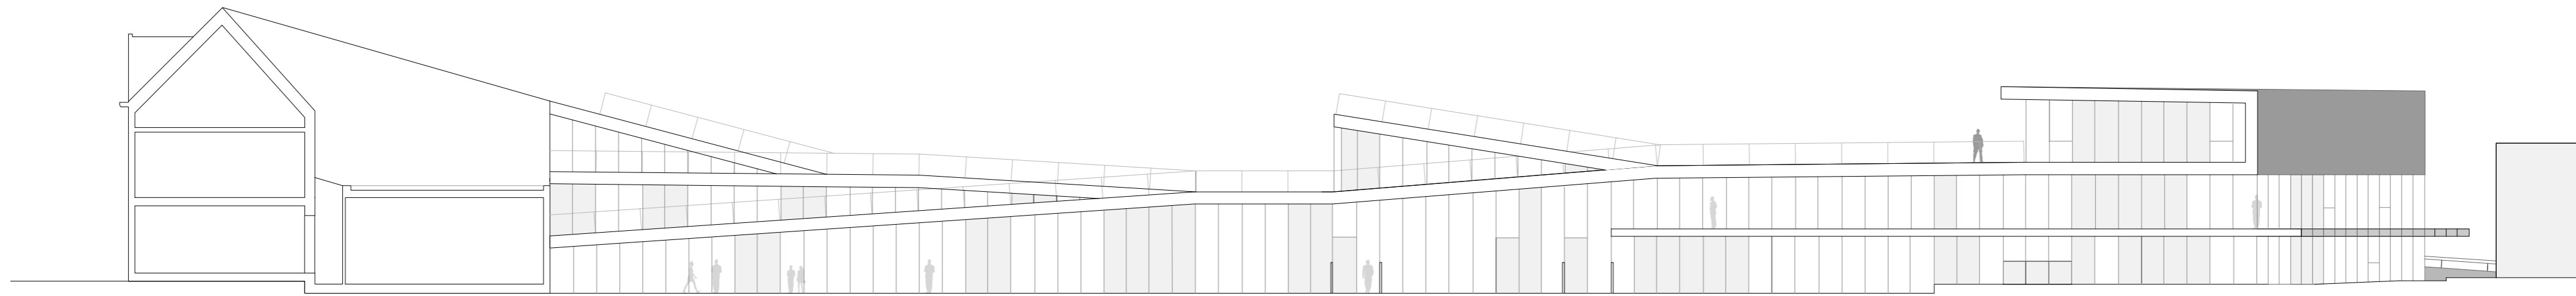

Kerkstraat

WEST FACADE

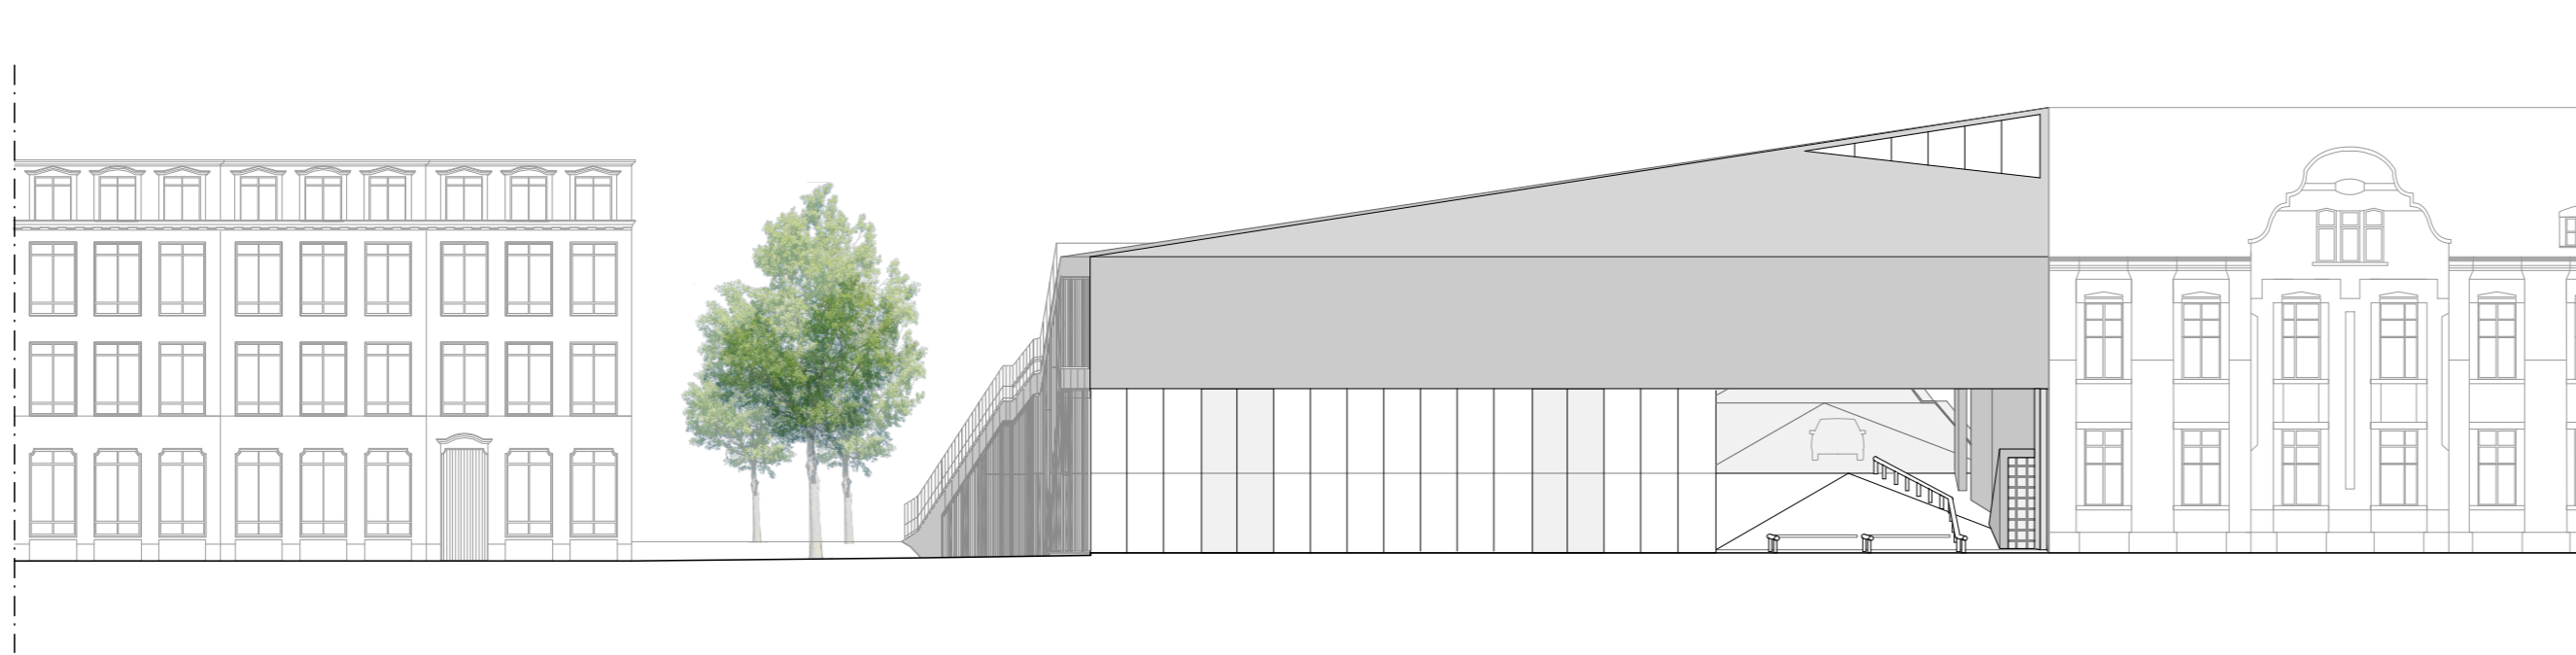

NORTH FACADE (kerkstraat)

BOB361 ARCHITECTEN
LIBRARY AND SOCIAL RESTAURANT
BELGIUM, DENDERMONDE

0 2,5 5 10m



EAST FACADE (passage)