

## 10. MEETING ROOM

### FLOOR

- new floor: red marble 60x60

### CEILING


- new acoustical ceiling, seamless finishing
- to paint white, RAL 9016

### WALLS

- plastered
- panelling: red marble 30mm, directly fixed on wall
- window tablet: red marble 30mm

### FURNITURE

- > see detail 'meeting room - table'

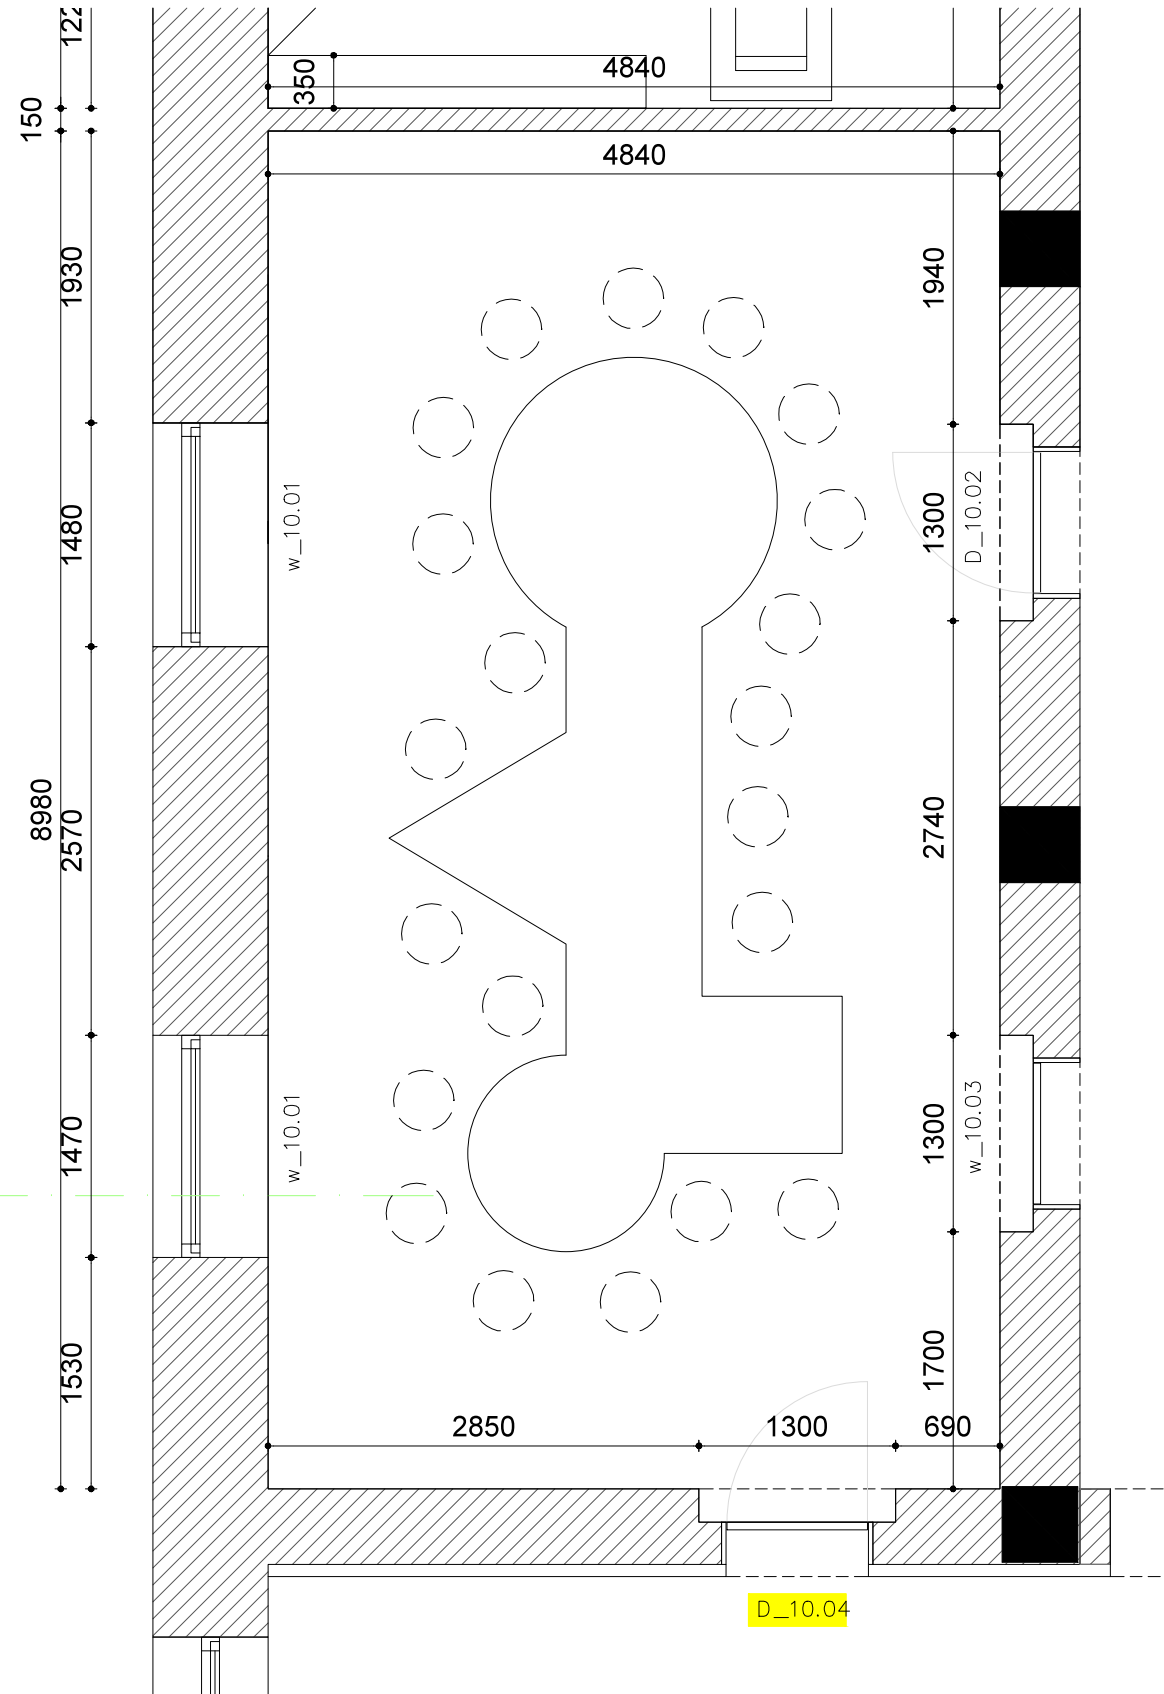

COD, TIRANA (AL)

Center for Openess and Dialogue

ARCHITECT  
51N4E  
Delaunoystraat 58/10, 1080 Brusse (BE)  
+32 2 503 50 89  
mail@51N4E.com

in collaboration with  
DOORZON interieurarchitecten  
Krommewal 79, 9000 Gent (BE)  
caroline.lateur@doorzon.be +32 497 48 36 33  
stefanie.everaert@doorzon.be +32 496 28 74 91


10. MEETING ROOM

scale 1/50

plan

01 06 2015

10.MR - 001

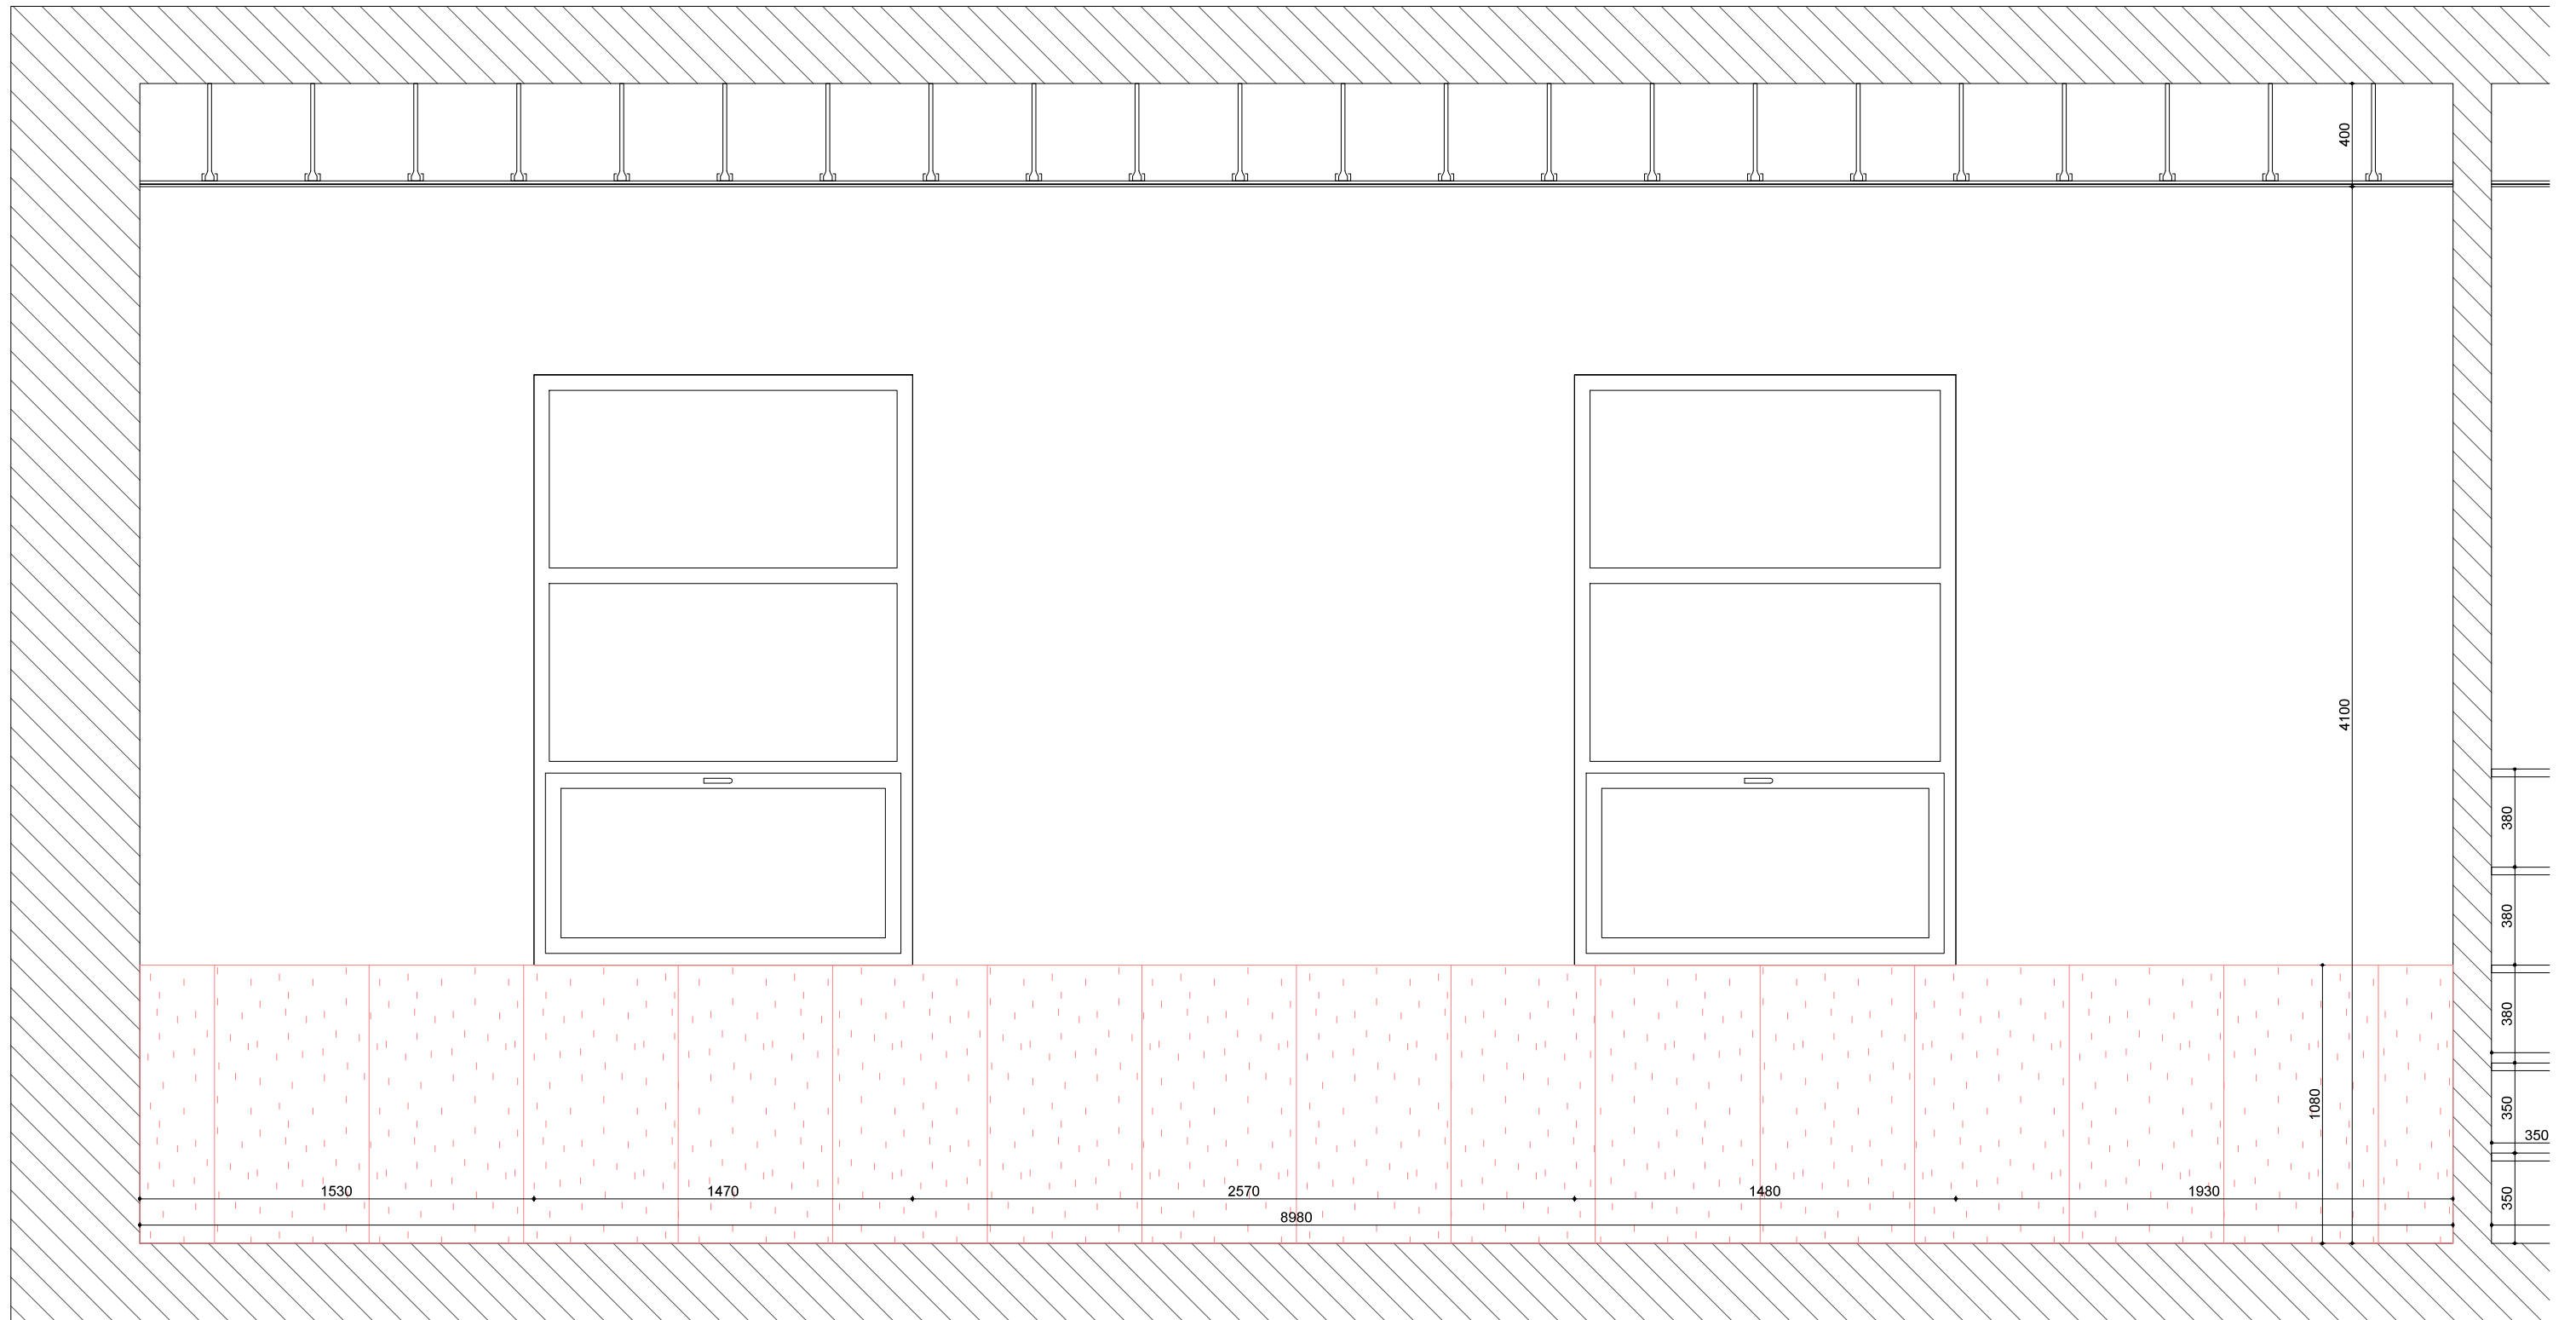

**COD, TIRANA (AL)**

Center for Openess and Dialogue

ARCHITECT  
51N4E  
Delaunoystraat 58/10, 1080 Brusse (BE)  
+32 2 503 50 89  
mail@51N4E.com

in collaboration with  
DOORZON interieurarchitecten  
Krommewal 79, 9000 Gent (BE)  
caroline.lateur@doorzon.be +32 497 48 36 33  
stefanie.everaert@doorzon.be +32 496 28 74 91




**10. MEETING ROOM**

scale 1/50

01 06 2015




**section**

**10.MR - 002**

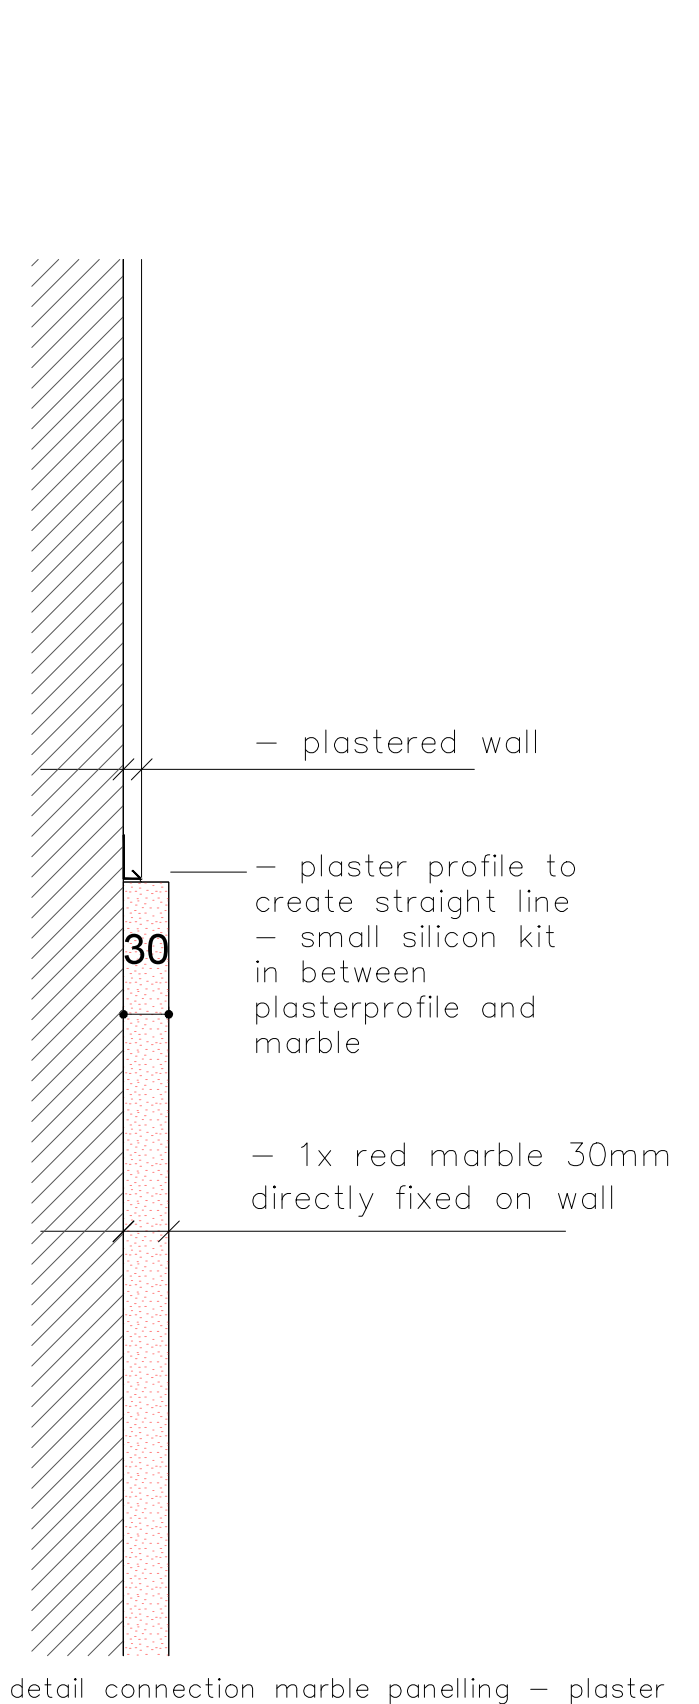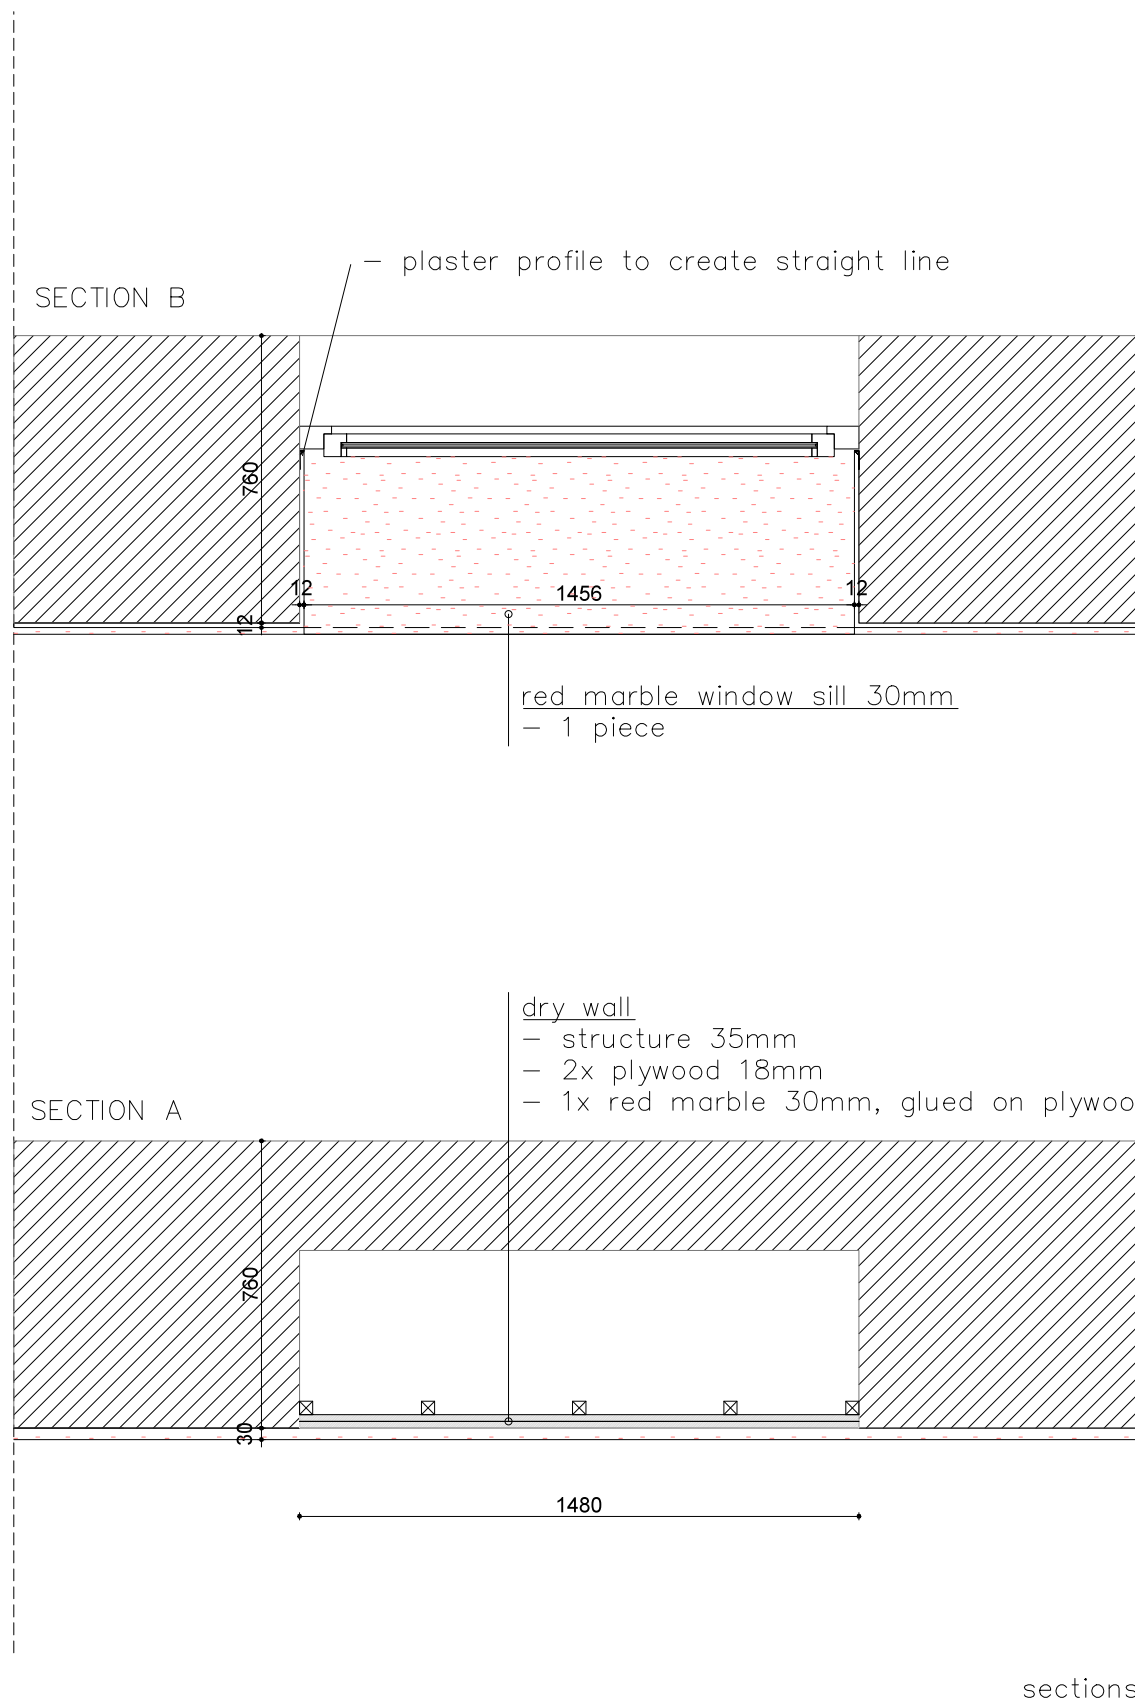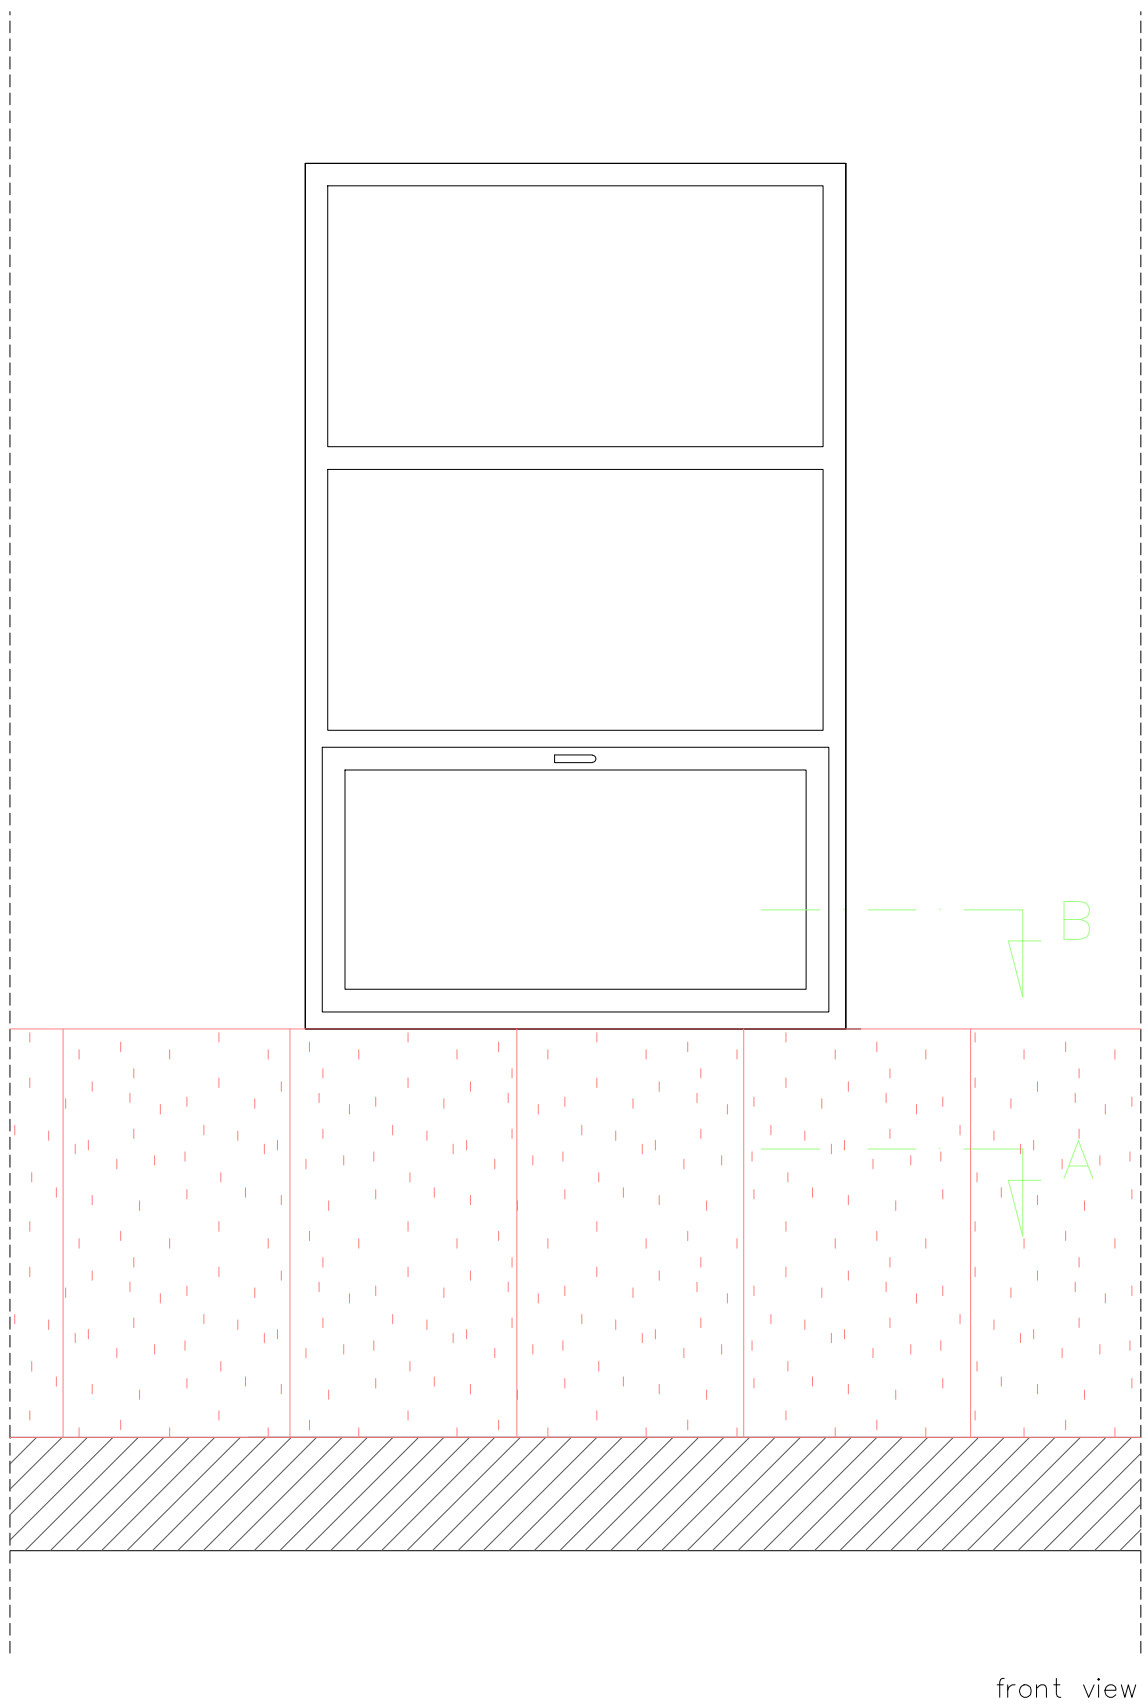




<b>COD, TIRANA (AL)</b> Center for Openess and Dialogue	ARCHITECT 51N4E Delaunoystraat 58/10, 1080 Brusse (BE) +32 2 503 50 89 mail@51N4E.com	in collaboration with DOORZON interieurarchitecten Krommewal 79, 9000 Gent (BE) caroline.lateur@doorzon.be +32 497 48 36 33 stefanie.everaert@doorzon.be +32 496 28 74 91	<b>10. MEETING ROOM</b>		<b>detail window</b>
			scale 1/5-1/20	01 06 2015	<b>10.MR - 003</b>

D\_10.04

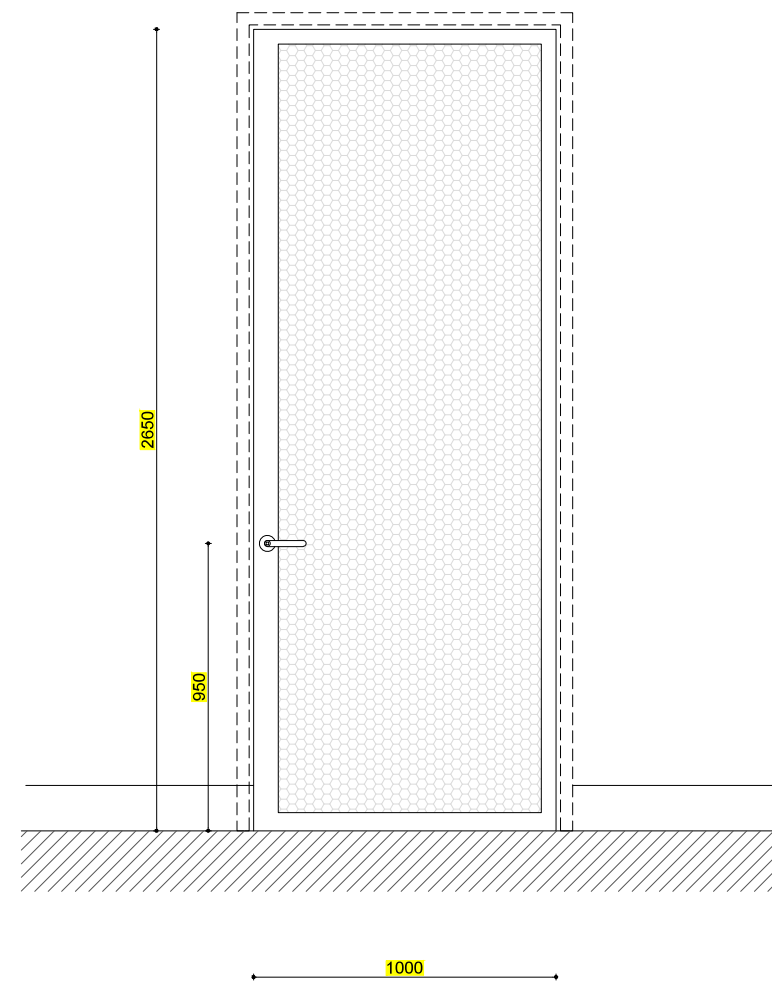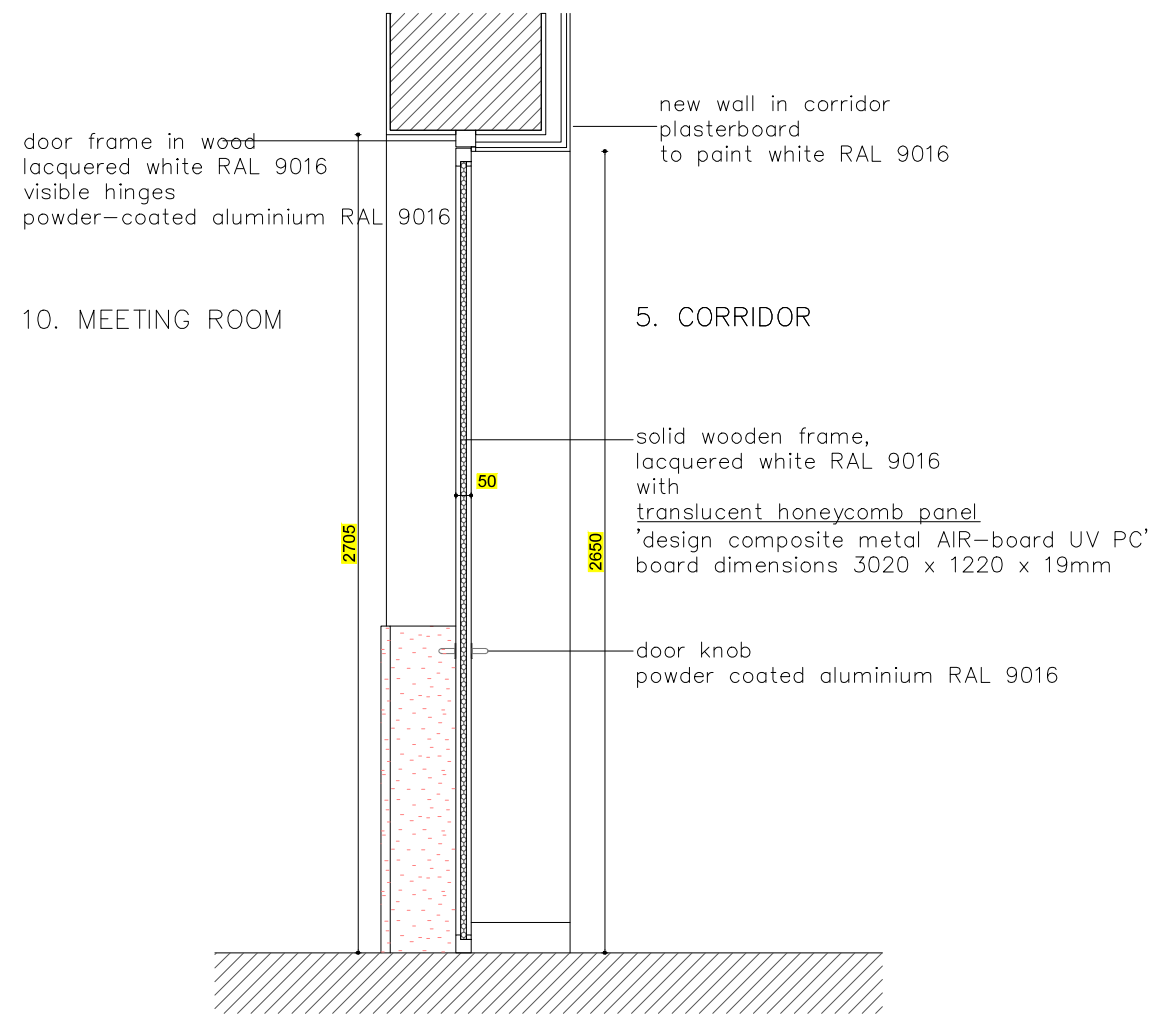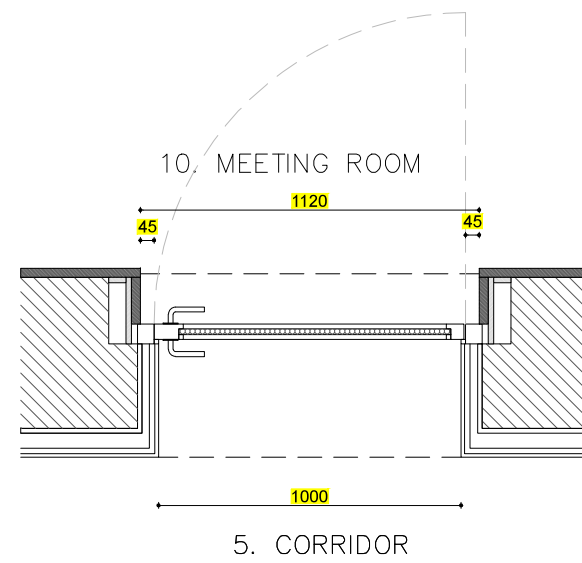


<p><b>COD, TIRANA (AL)</b></p> <p>Center for Openess and Dialogue</p>	<p>ARCHITECT 51N4E Delaunoystraat 58/10, 1080 Brusse (BE) +32 2 503 50 89 mail@51N4E.com</p>	<p>in collaboration with DOORZON interieurarchitecten Krommewal 79, 9000 Gent (BE) caroline.lateur@doorzon.be +32 497 48 36 33 stefanie.everaert@doorzon.be +32 496 28 74 91</p>	<p><b>10. MEETING ROOM</b></p>		<p>detail door</p>
			<p>scale 1/25</p>	<p>01 06 2015</p>	<p>10.MR - 004</p>

D\_10.02

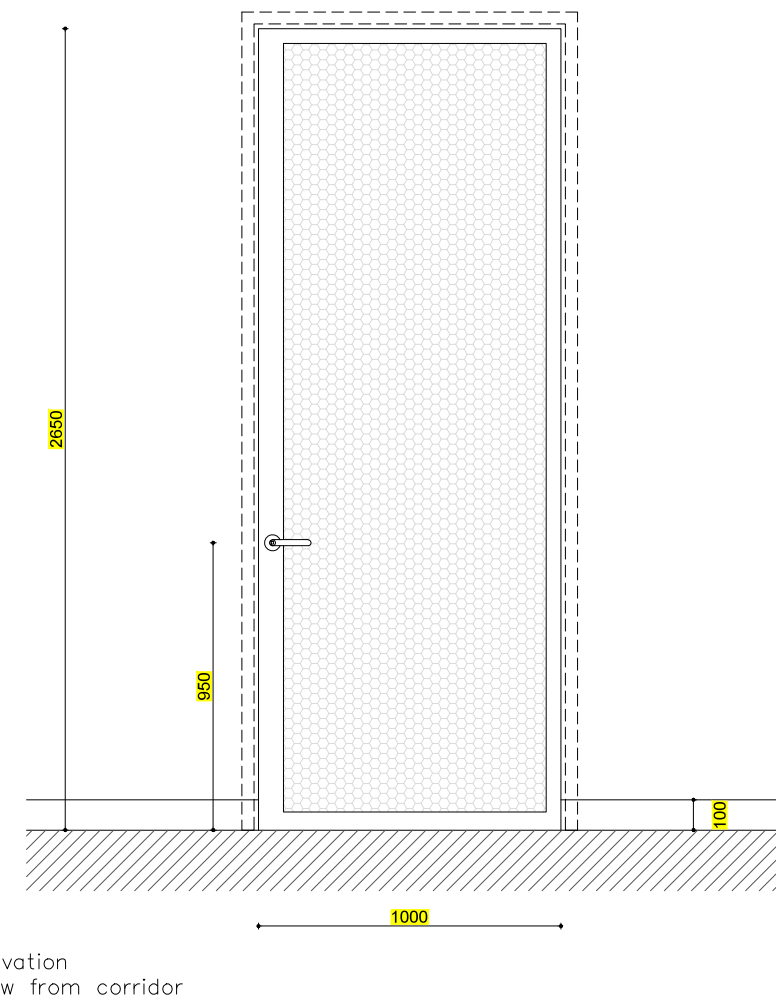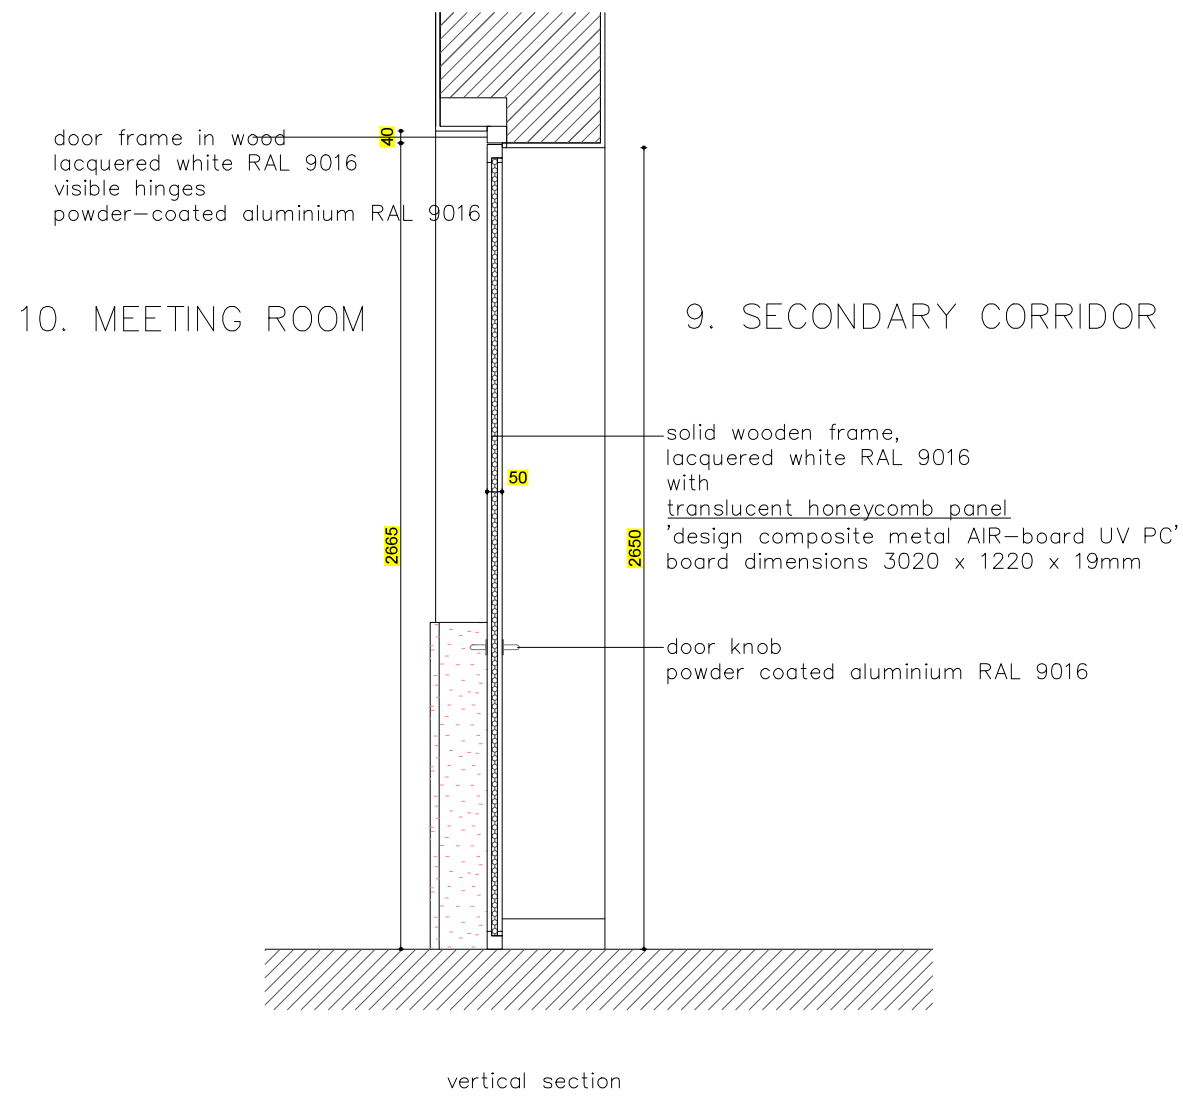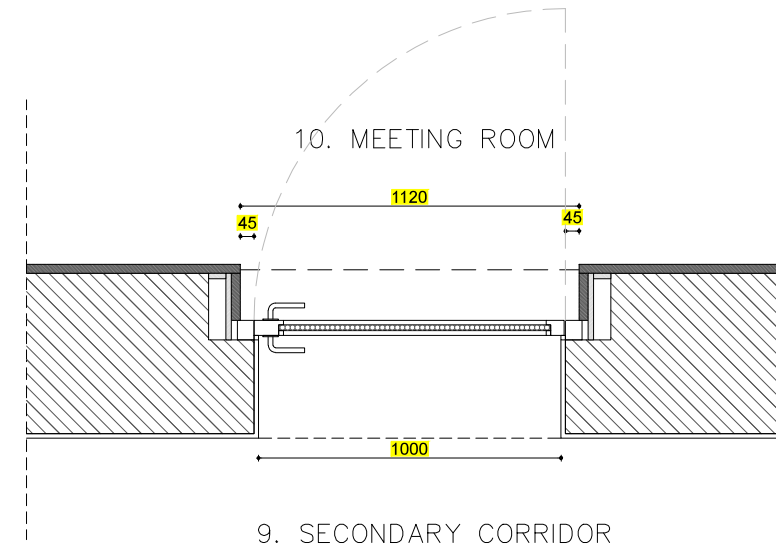

COD, TIRANA (AL) Center for Openess and Dialogue	ARCHITECT 51N4E Delaunoystraat 58/10, 1080 Brusse (BE) +32 2 503 50 89 mail@51N4E.com	in collaboration with DOORZON interieurarchitecten Krommewal 79, 9000 Gent (BE) caroline.lateur@doorzon.be +32 497 48 36 33 stefanie.everaert@doorzon.be +32 496 28 74 91	10. MEETING ROOM		detail door
			scale 1/25	01 06 2015	10.MR - 005

w10.03

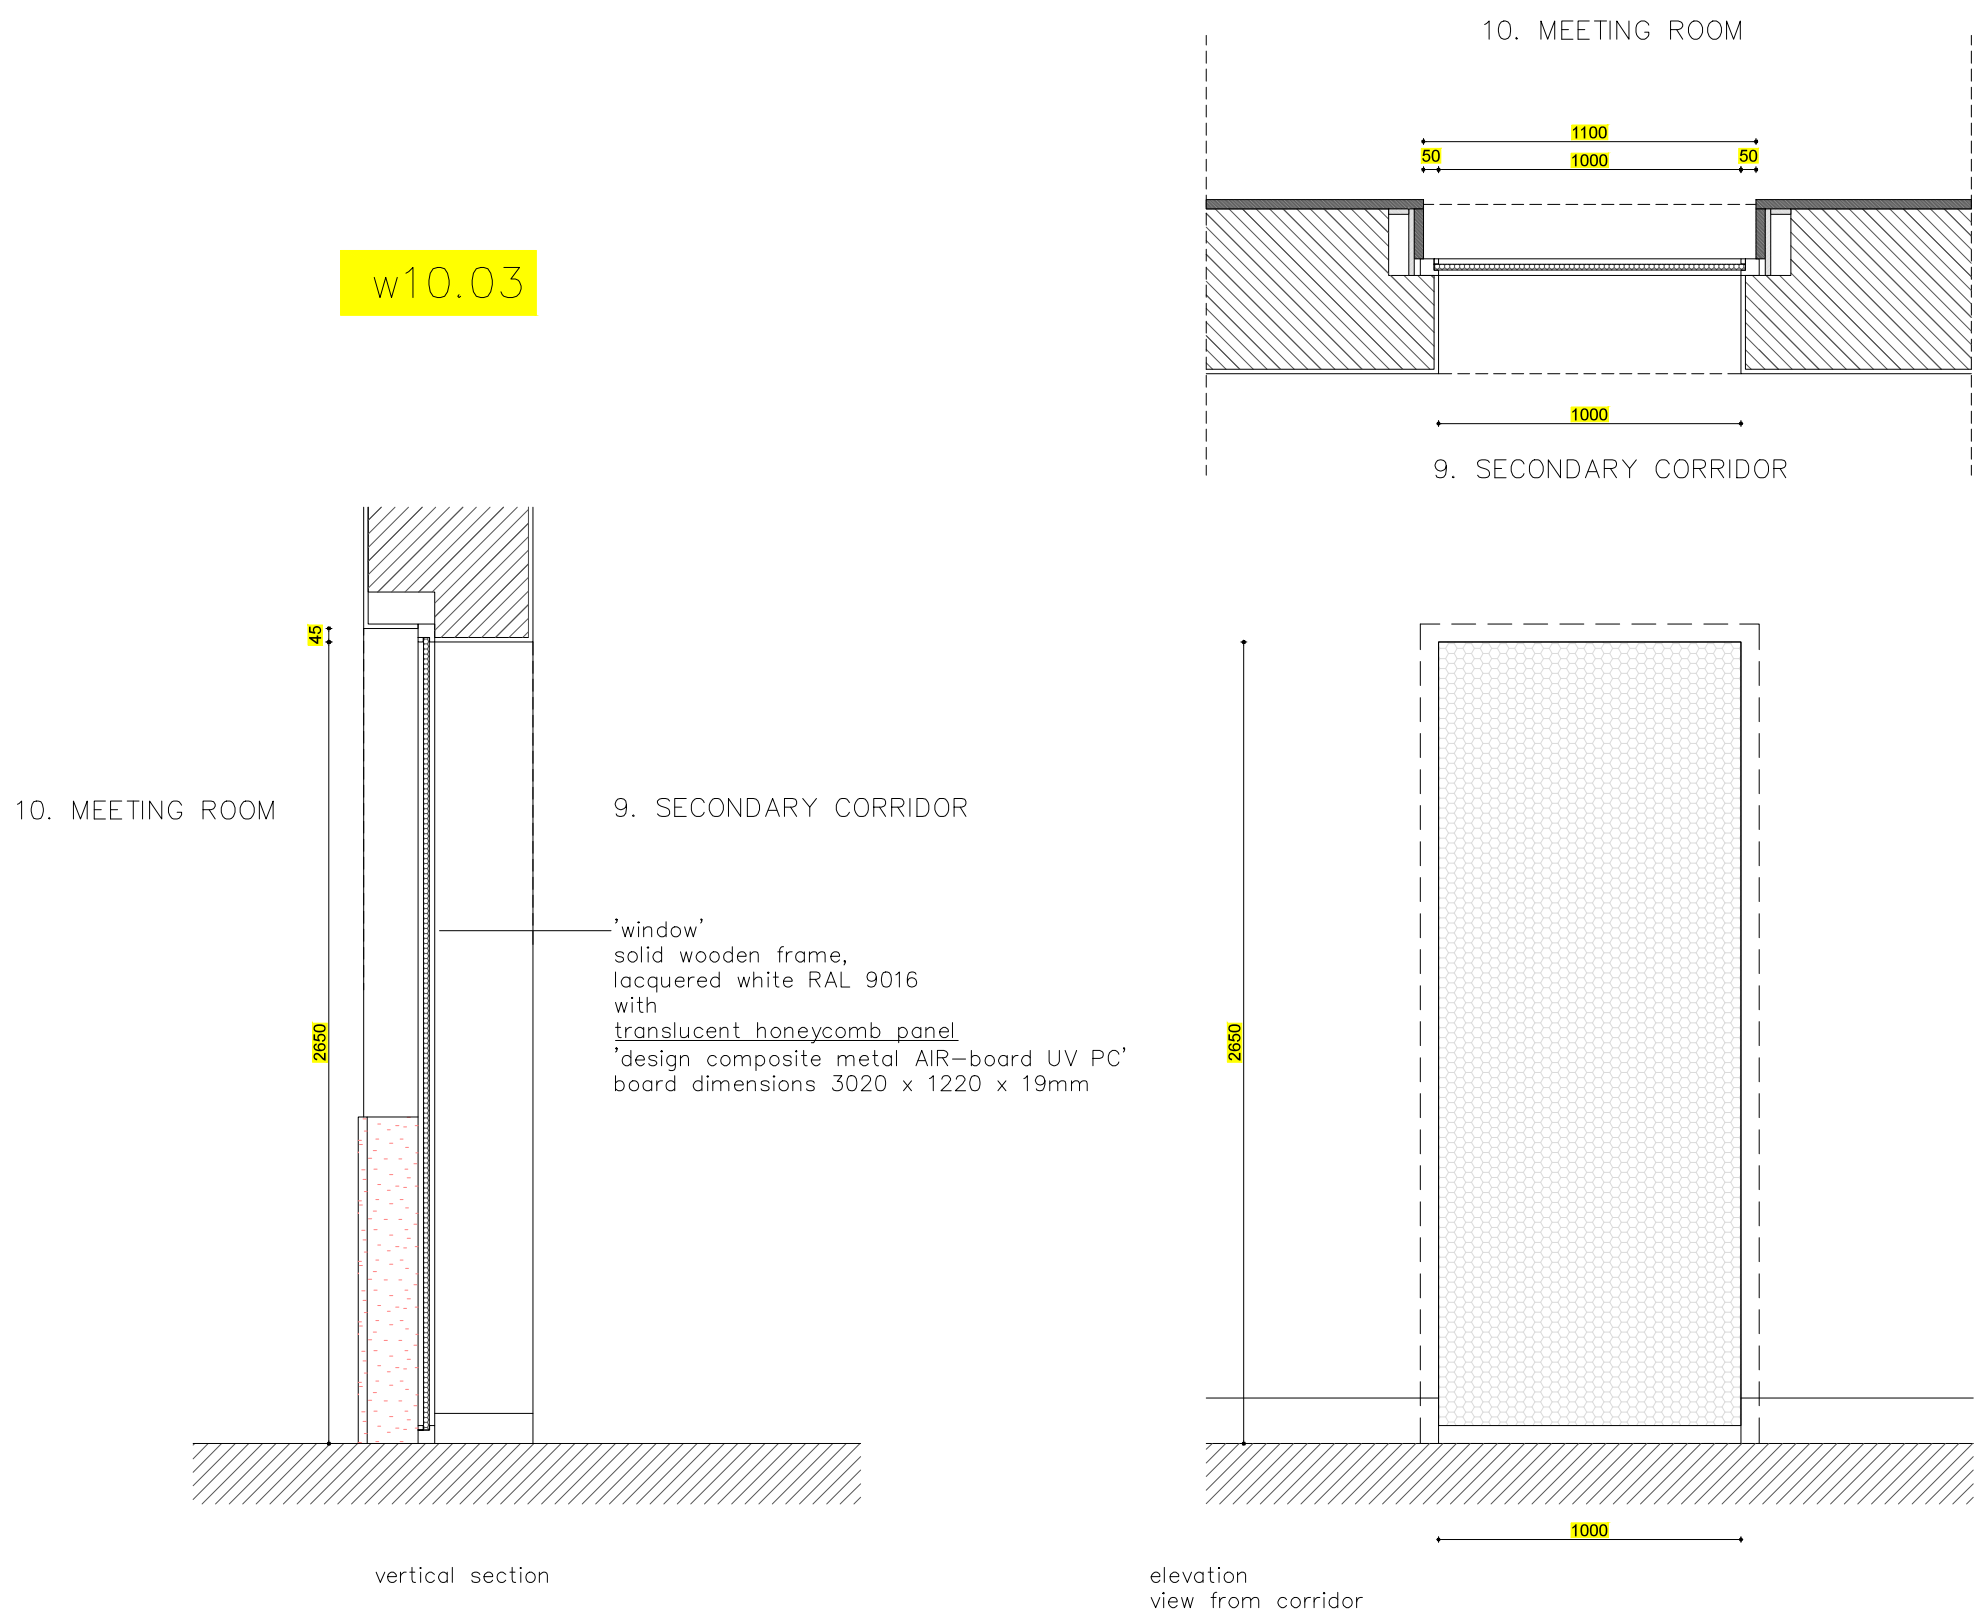

vertical section

elevation view from corridor

<b>COD, TIRANA (AL)</b> Center for Openess and Dialogue	ARCHITECT 51N4E Delaunoystraat 58/10, 1080 Brusse (BE) +32 2 503 50 89 mail@51N4E.com	in collaboration with DOORZON interieurarchitecten Krommewal 79, 9000 Gent (BE) caroline.lateur@doorzon.be +32 497 48 36 33 stefanie.everaert@doorzon.be +32 496 28 74 91	<b>10. MEETING ROOM</b>		detail door
			scale 1/25	01 06 2015	<b>10.MR - 006</b>