
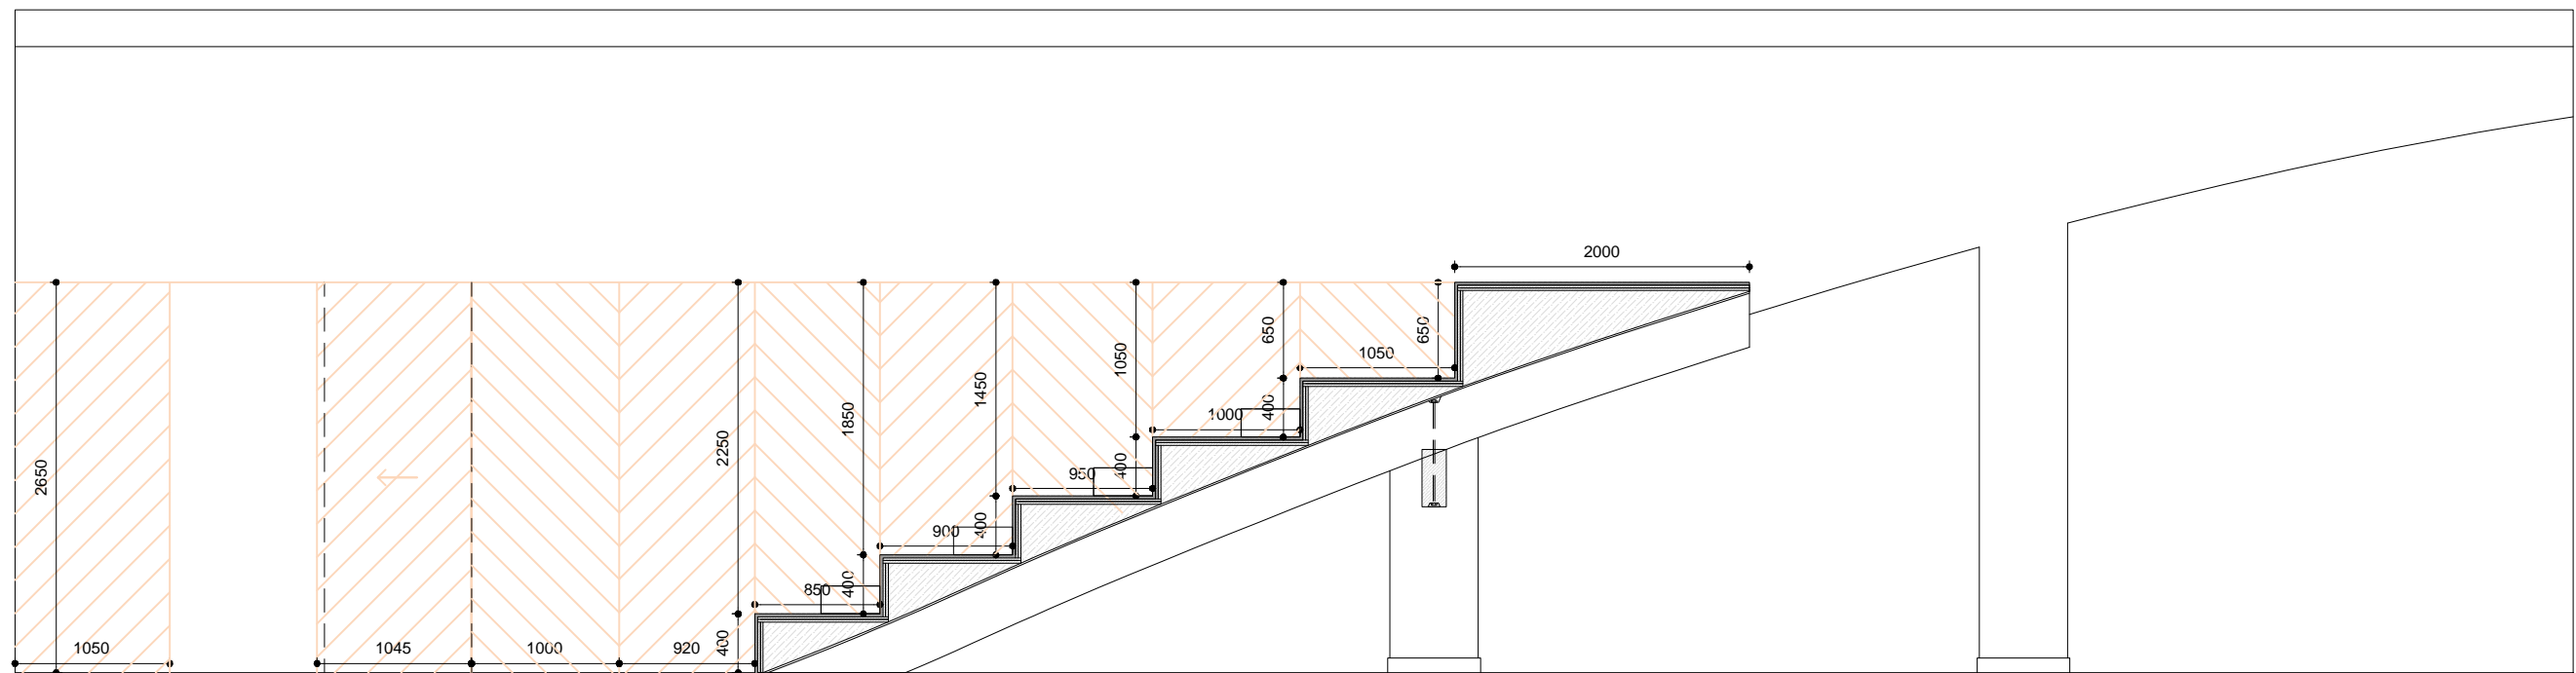


7. PRESS ROOM

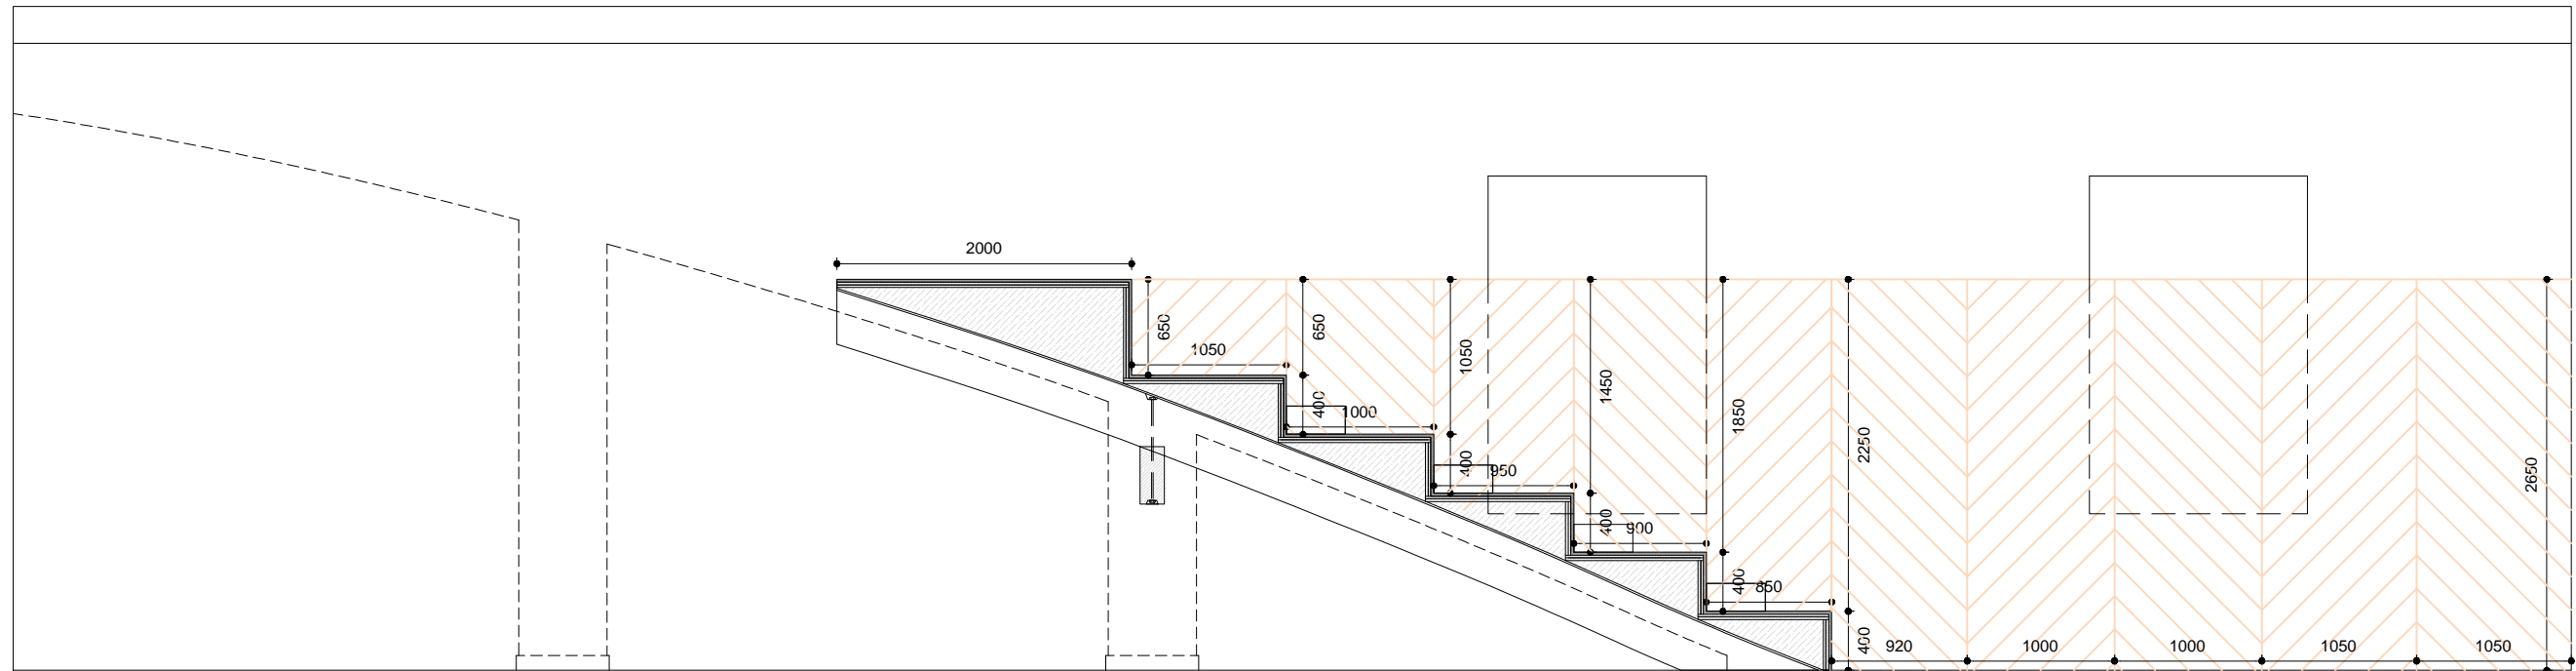

COD, TIRANA (AL)

Center for Openess and Dialogue

ARCHITECT
51N4E
Delaunoystraat 58/10, 1080 Brusse (BE)
+32 2 503 50 89
mail@51N4E.com

in collaboration with
DOORZON interieurarchitecten
Krommewal 79, 9000 Gent (BE)
caroline.lateur@doorzon.be +32 497 48 36 33
stefanie.everaert@doorzon.be +32 496 28 74 91

7. PRESS ROOM



scale 1/50

18 05 2015

PARQUET FINISHING

7.PRE - 001

7. PRESS ROOM

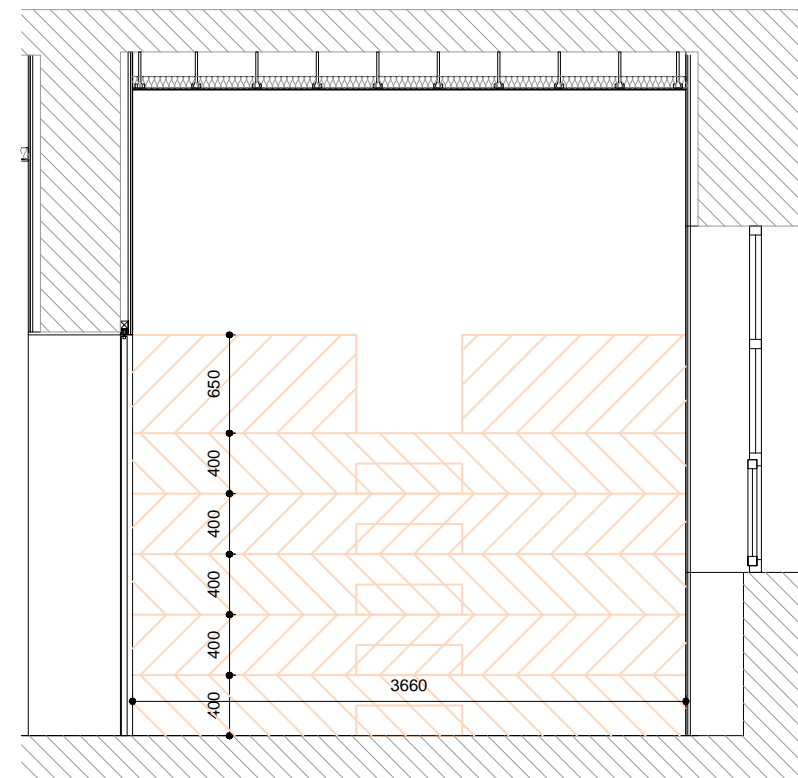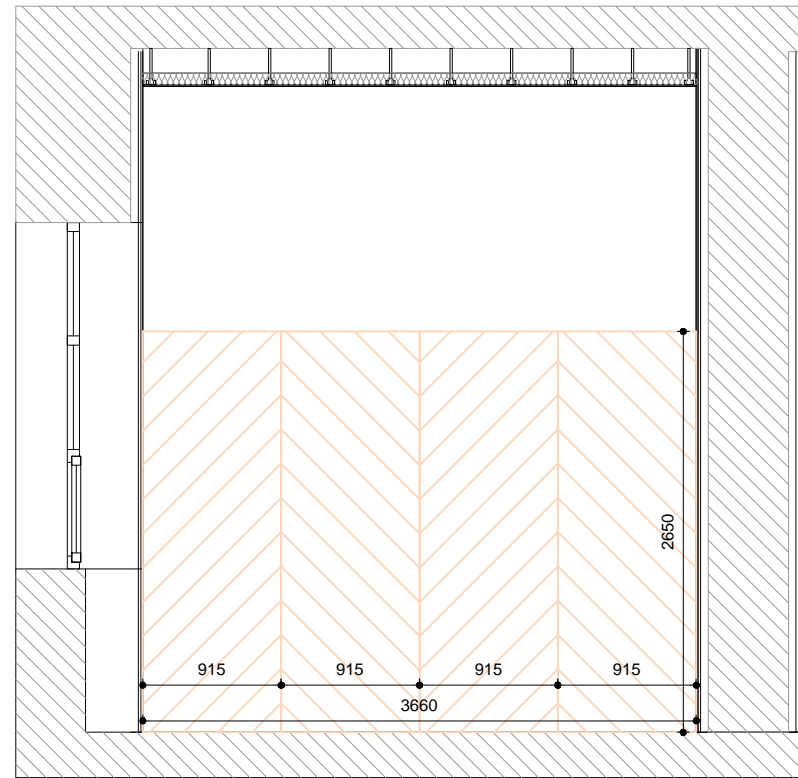

COD, TIRANA (AL)

Center for Openess and Dialogue

ARCHITECT
51N4E
Delaunoystraat 58/10, 1080 Brusse (BE)
+32 2 503 50 89
mail@51N4E.com

in collaboration with
DOORZON interieurarchitecten
Krommewal 79, 9000 Gent (BE)
caroline.lateur@doorzon.be +32 497 48 36 33
stefanie.everaert@doorzon.be +32 496 28 74 91

7. PRESS ROOM


scale 1/50

18 05 2015

PARQUET FINISHING

7.PRE - 002

7. PRESS ROOM

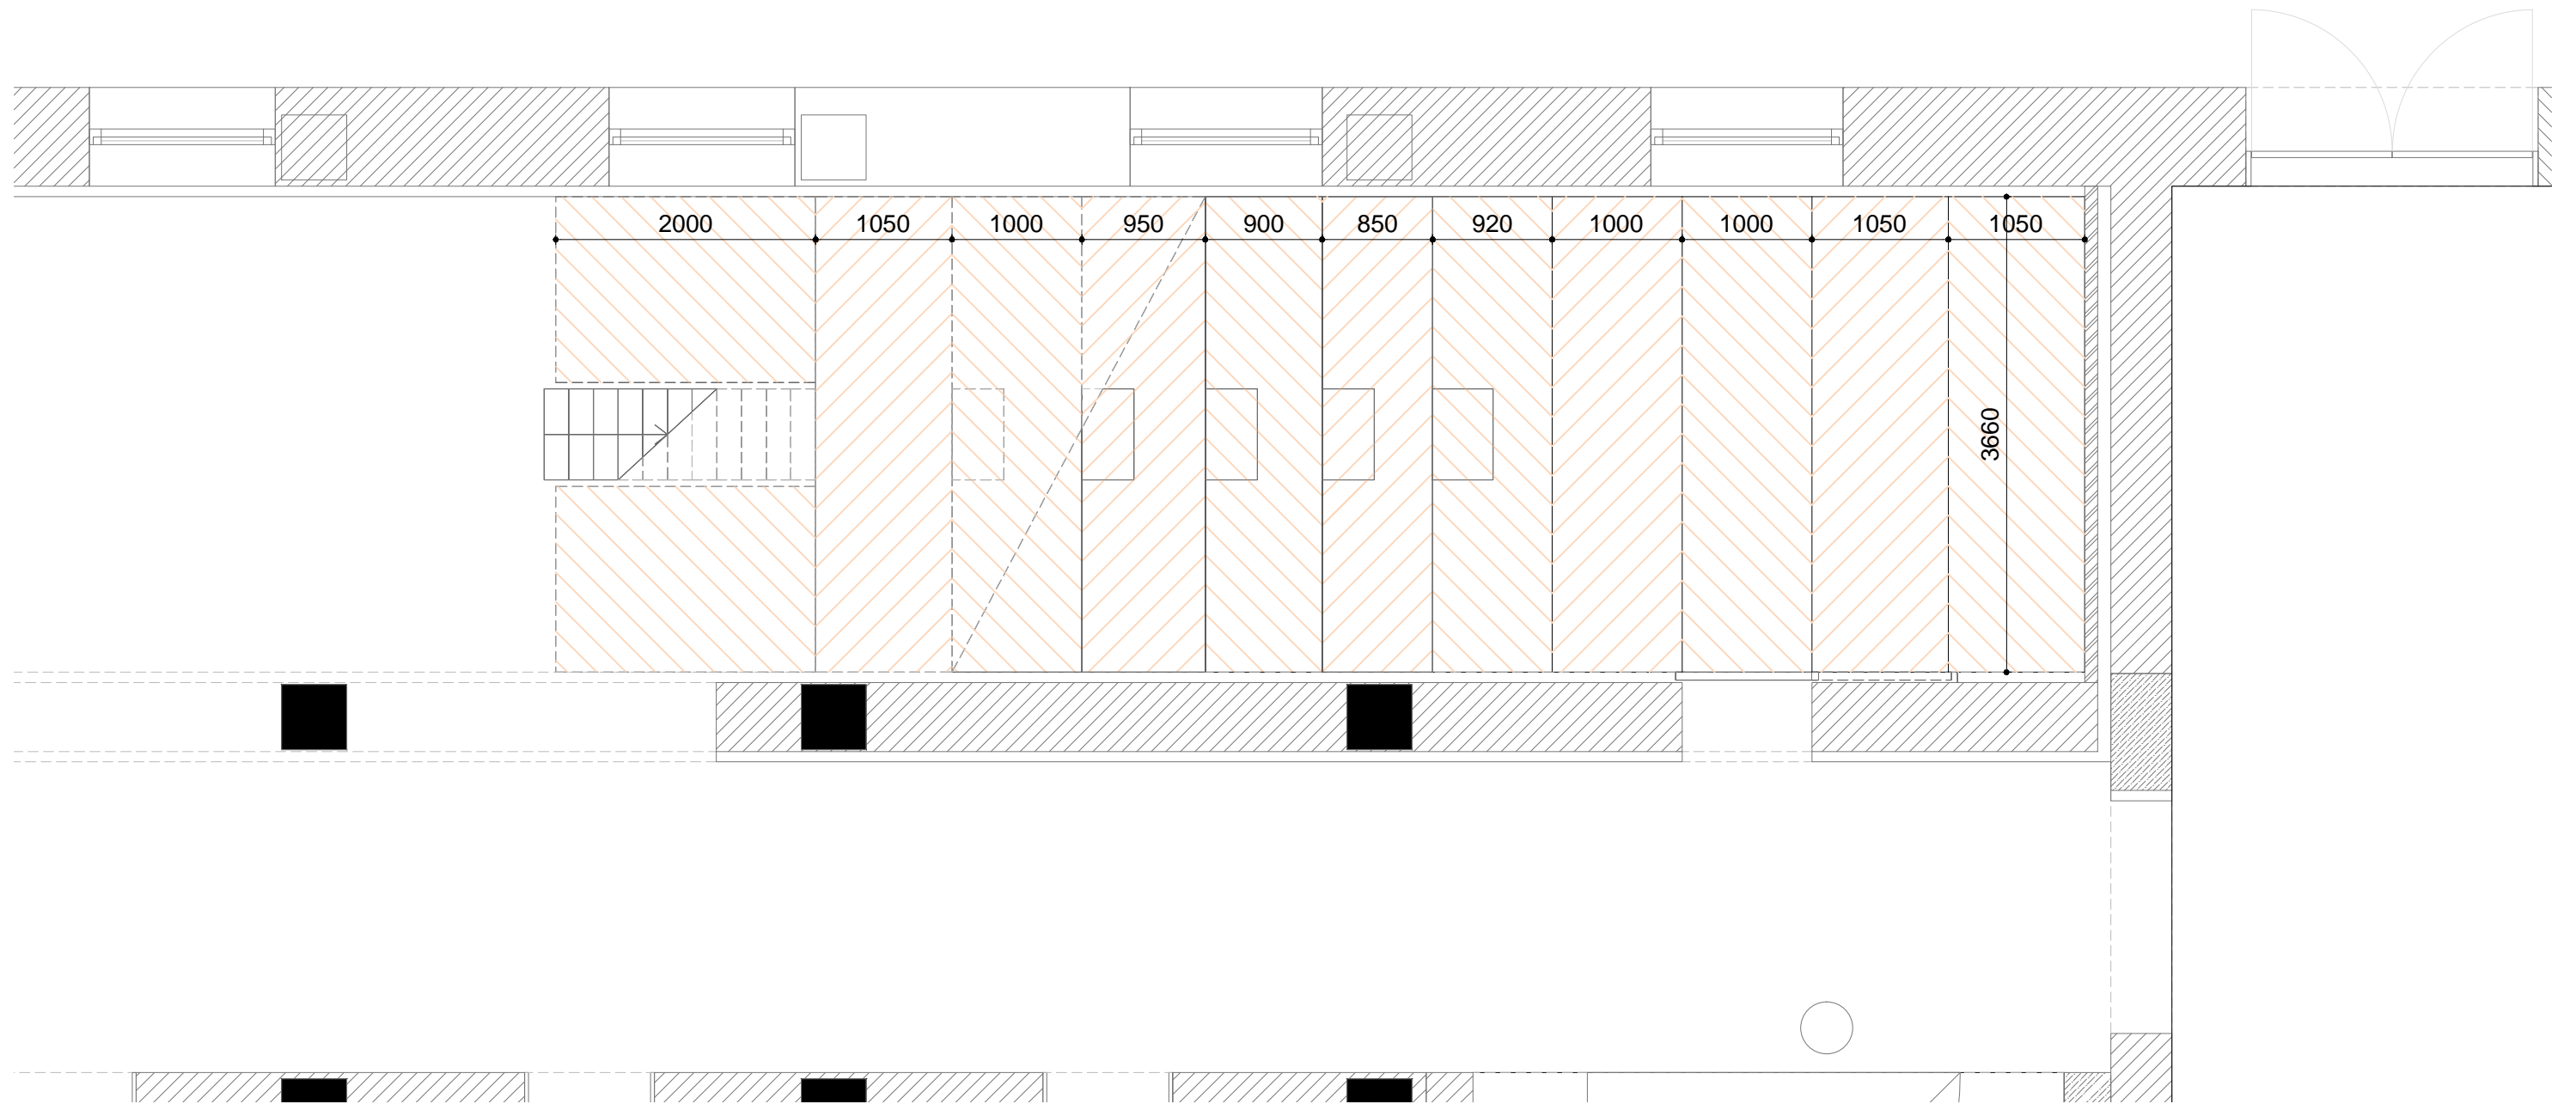

COD, TIRANA (AL)

Center for Openess and Dialogue

ARCHITECT
51N4E
Delaunoestraat 58/10, 1080 Brusse (BE)
+32 2 503 50 89
mail@51N4E.com

in collaboration with
DOORZON interieurarchitecten
Krommewal 79, 9000 Gent (BE)
caroline.lateur@doorzon.be +32 497 48 36 33
stefanie.everaert@doorzon.be +32 496 28 74 91

7. PRESS ROOM

scale 1/50

18 05 2015

PARQUET FINISHING

7.PRE - 003