


02 inplanting

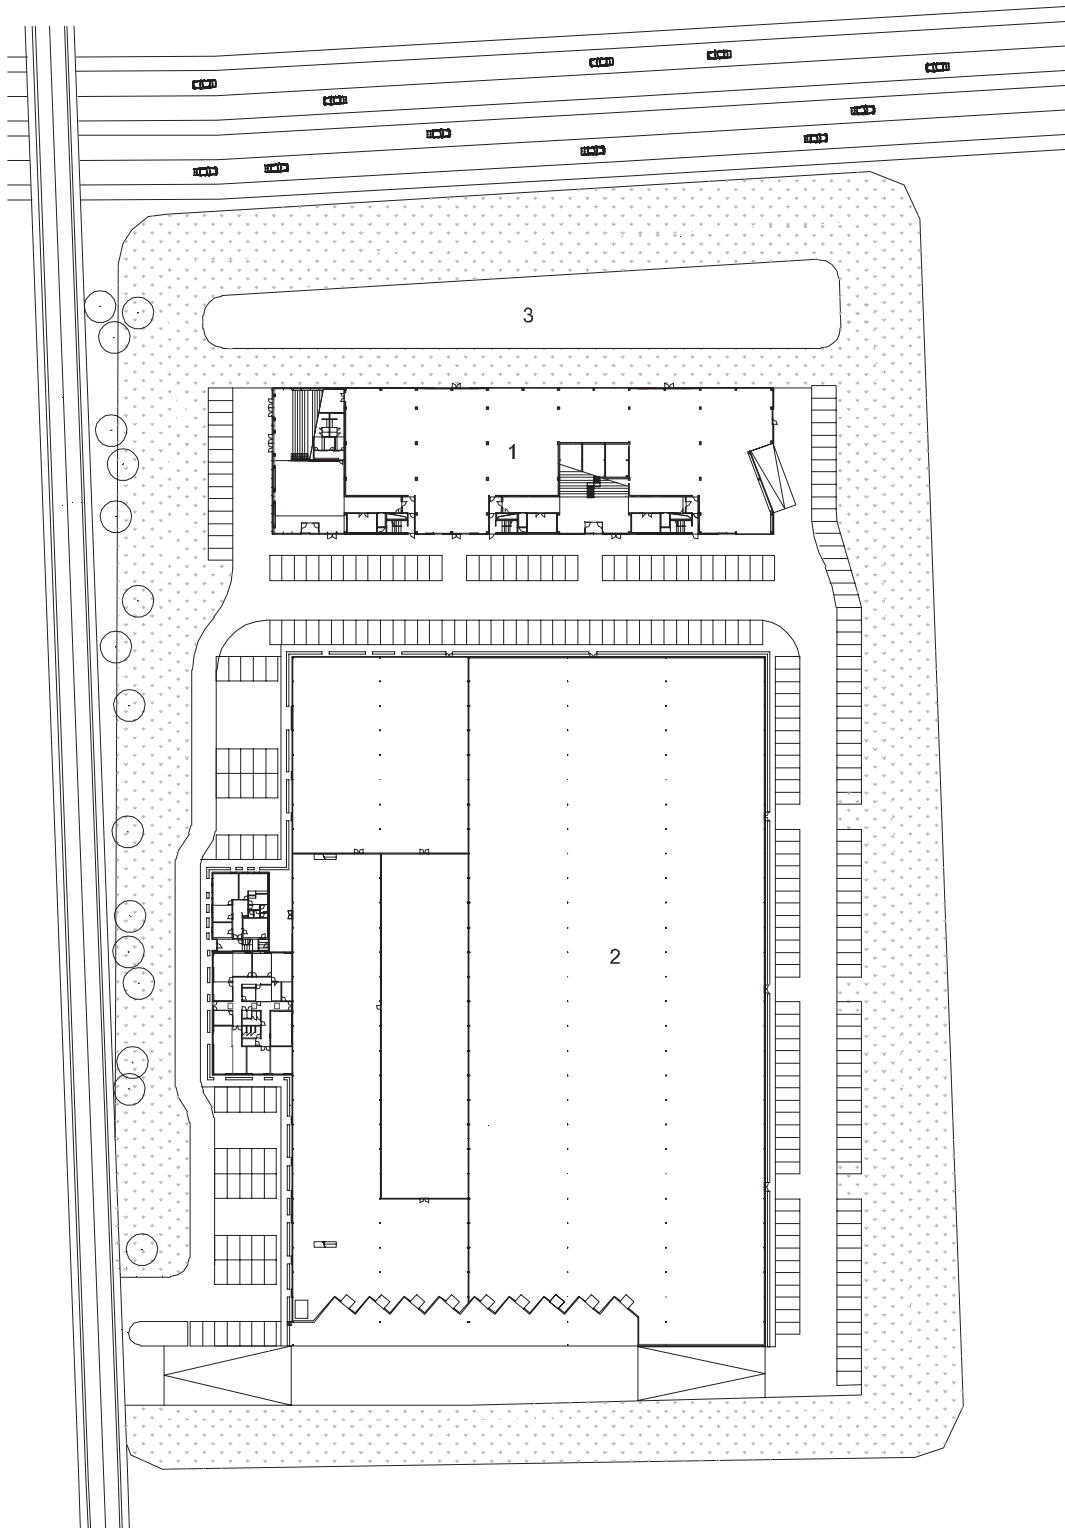

INPLANTINGSPLAN
0 10 20

1. Frame 21
2. Logistiek hal
3. Infiltratiebekken