


nr. 02/06
ONO architectuur

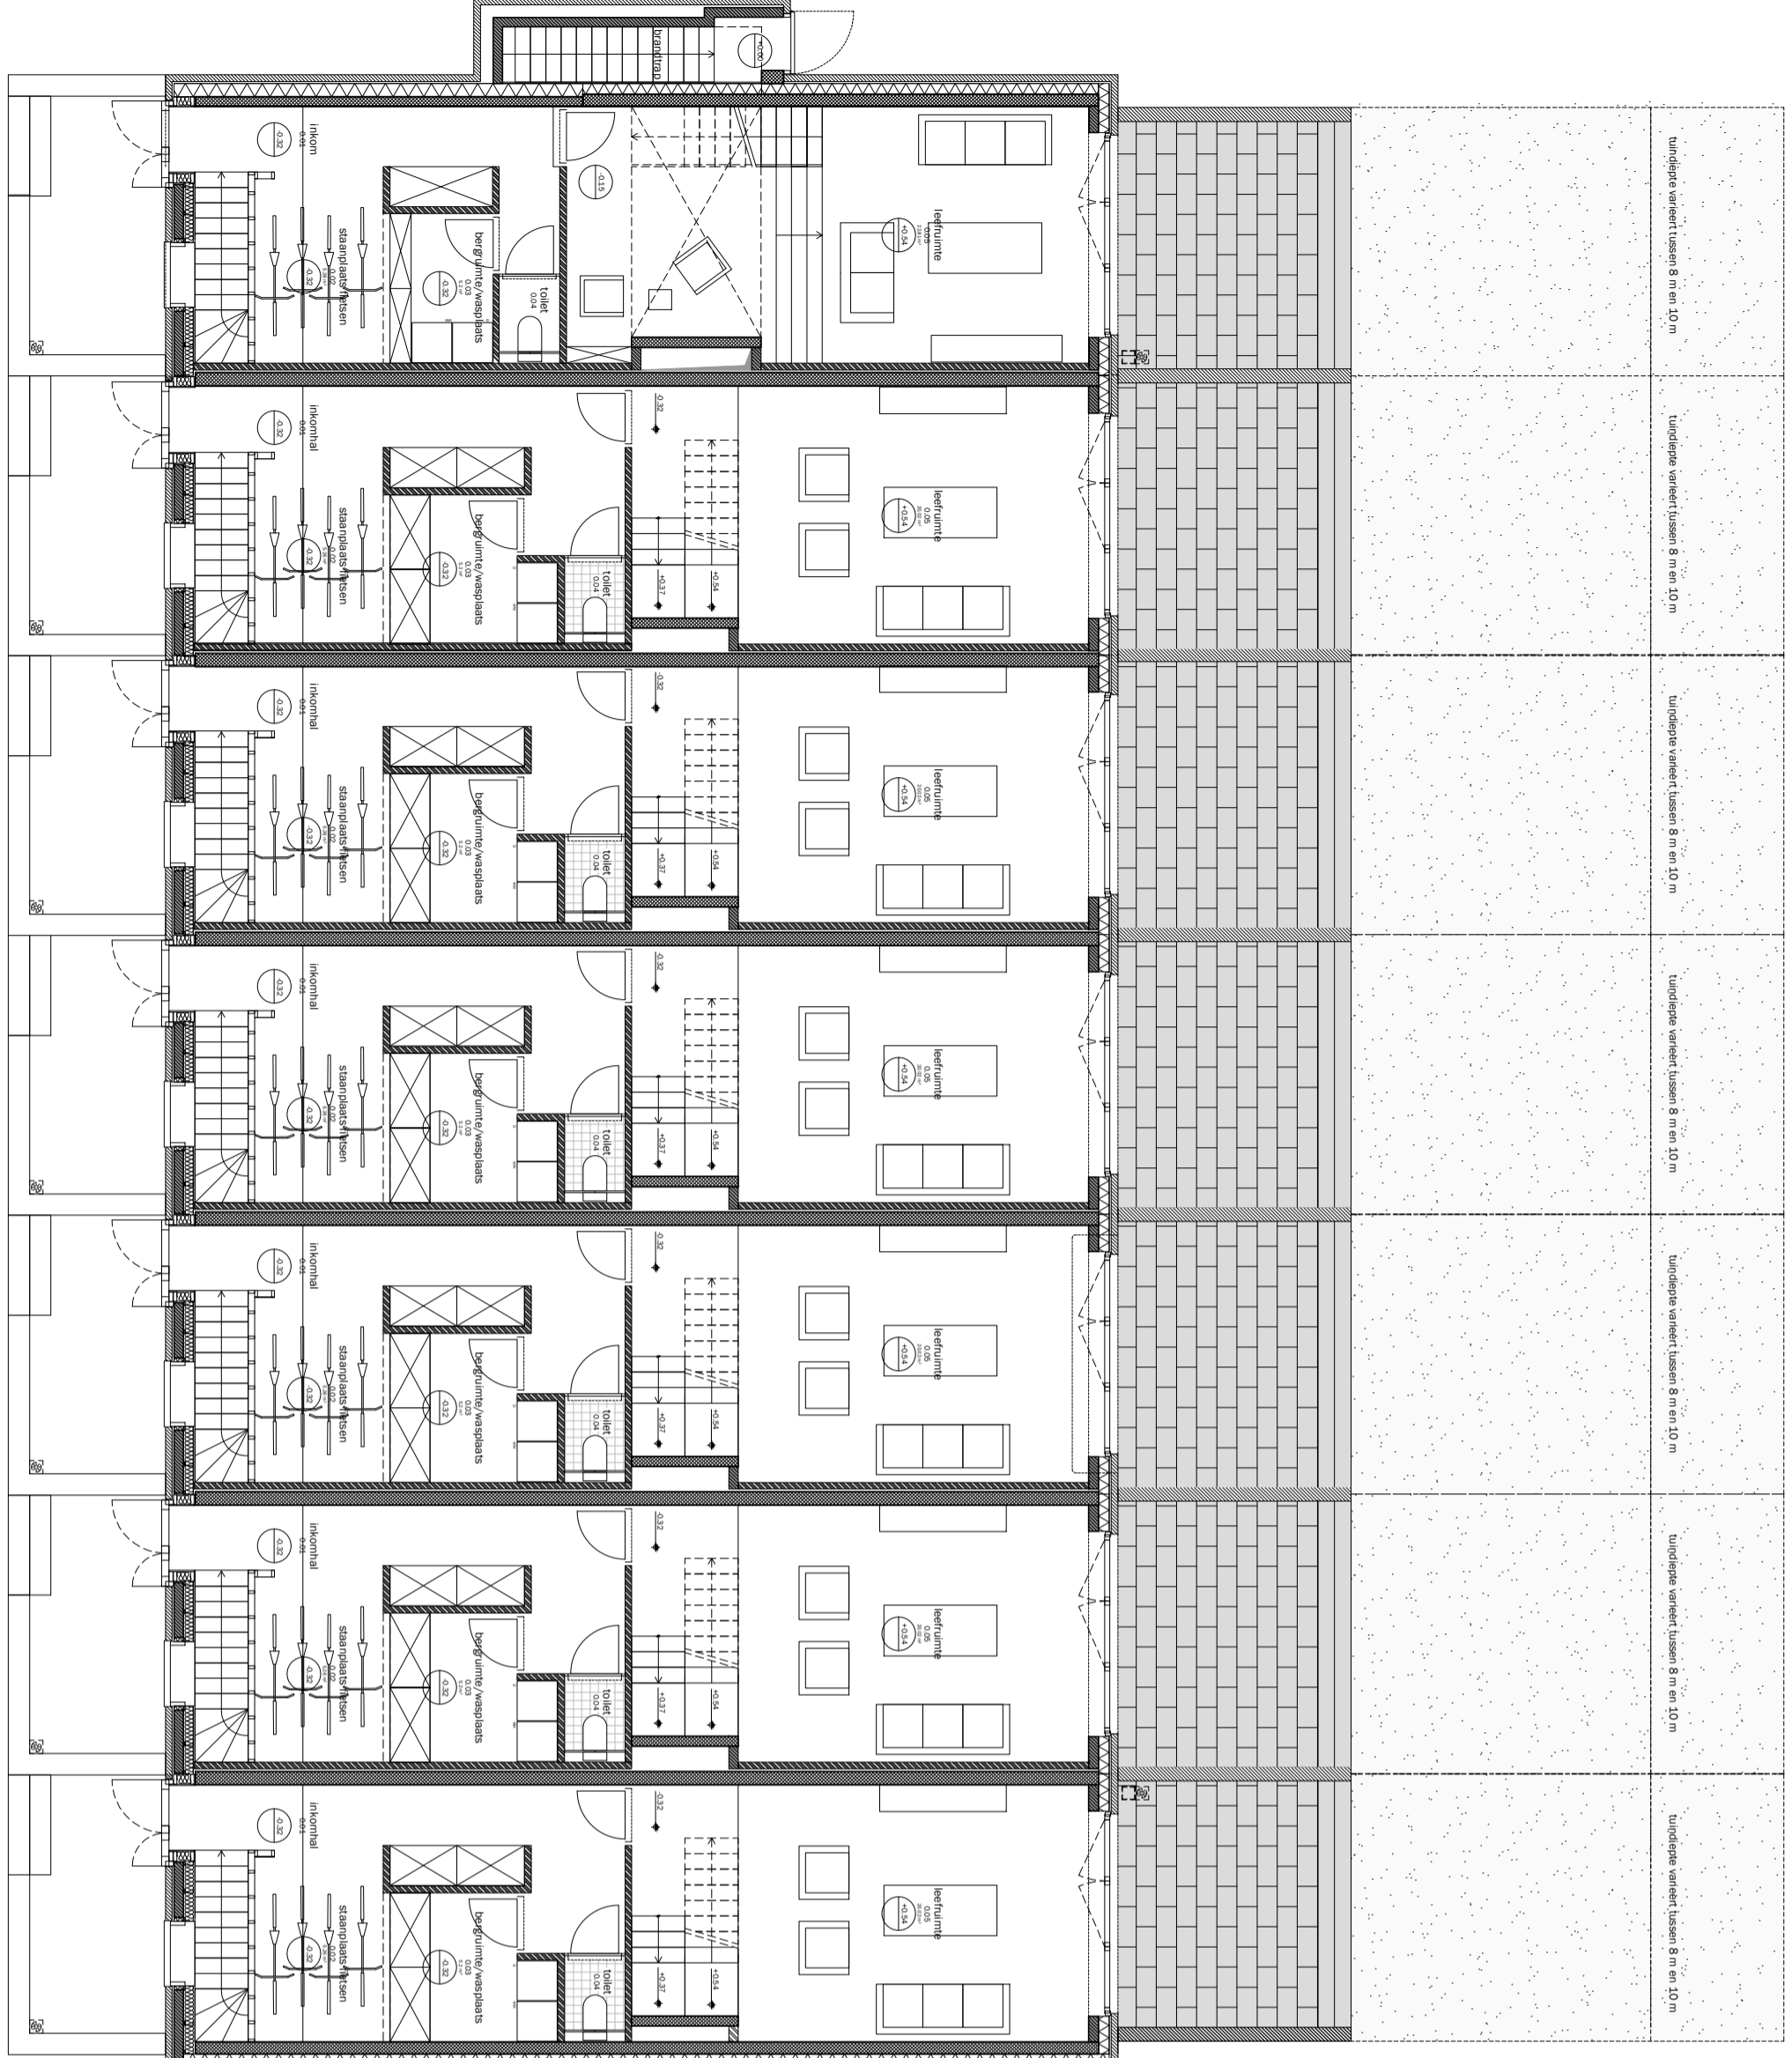

w 01 w 02 w 03 w 04 w 05 w 06 w 07 w 08