


Snedes AA'
1:100

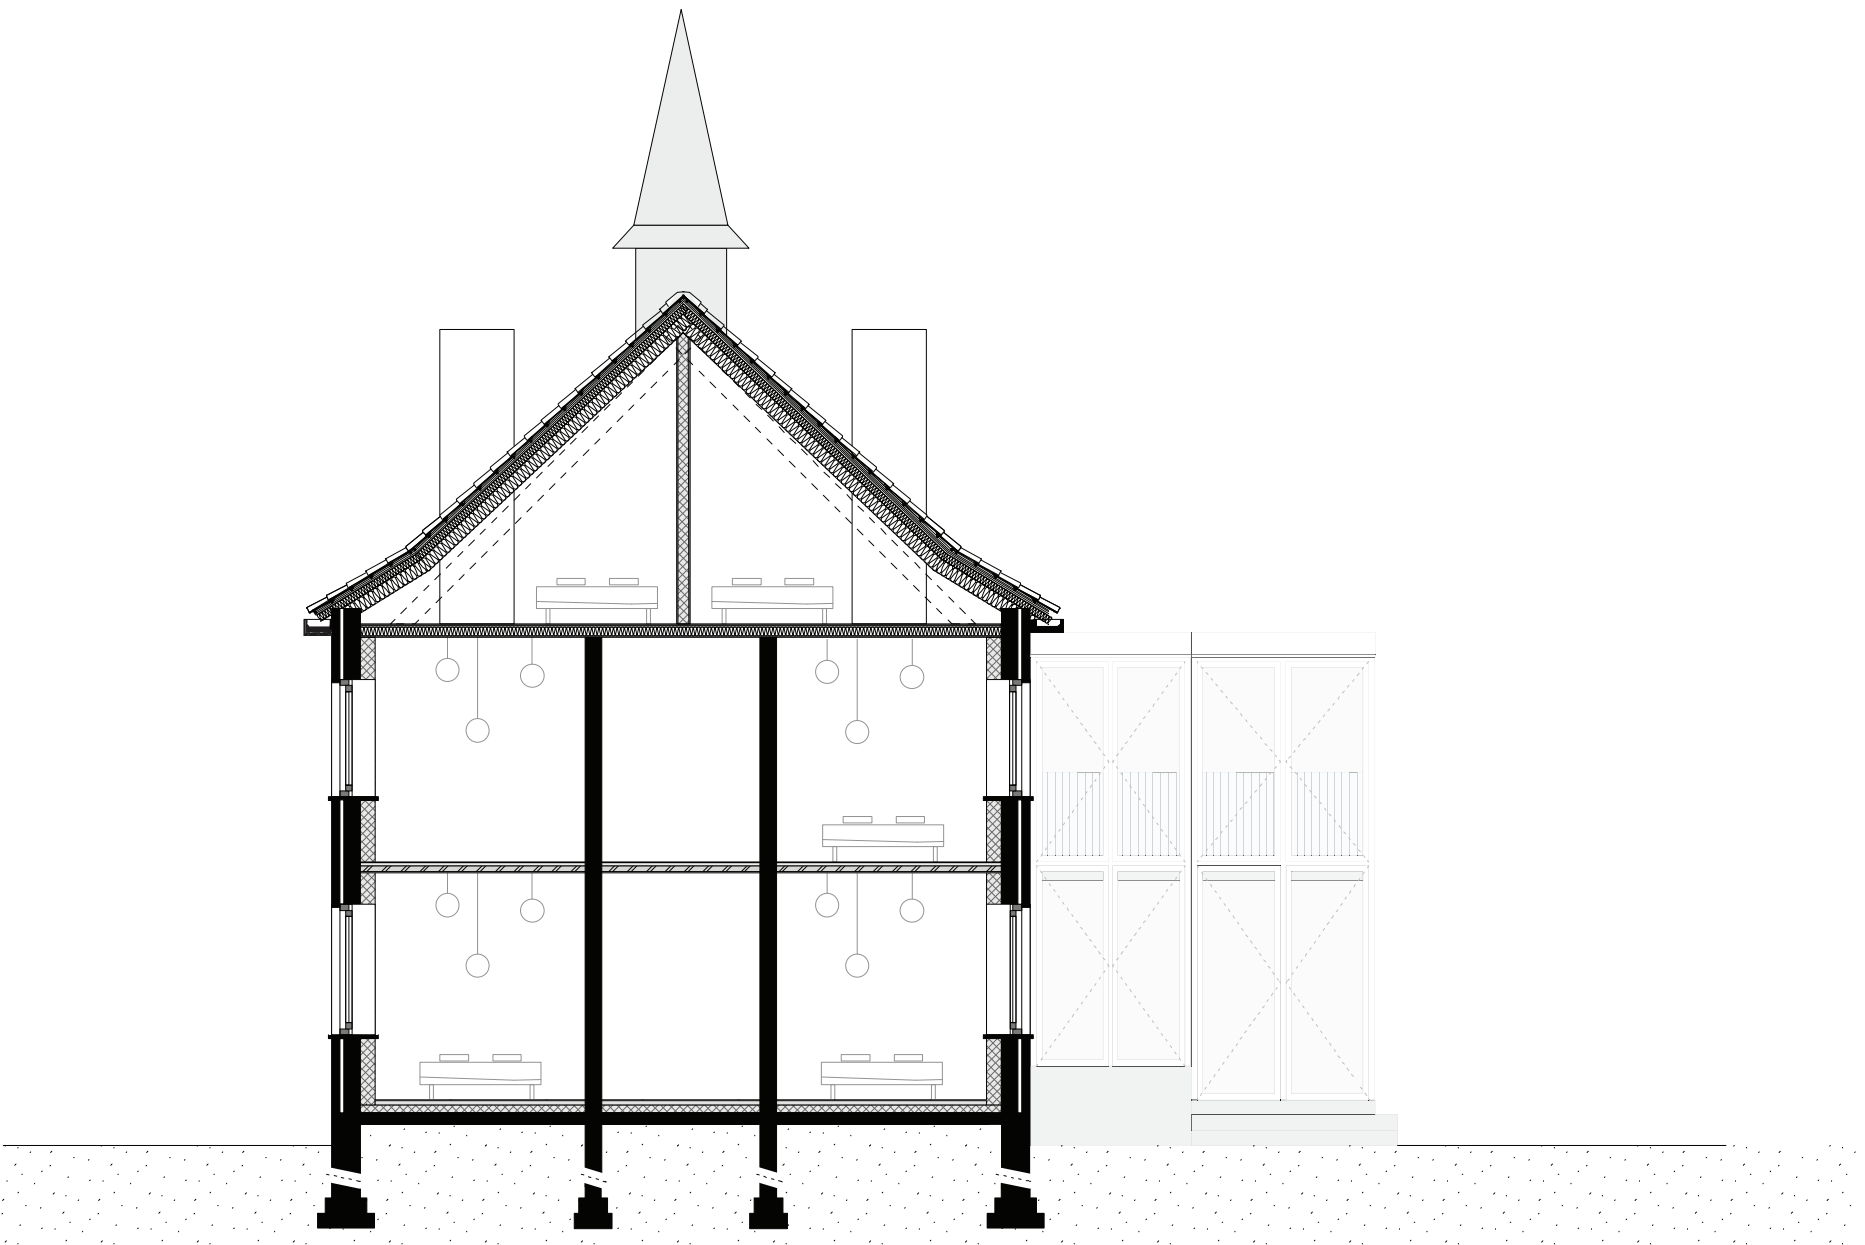

Snedes BB'
1:100