


Stadshal,  
Gent

-

snede CC  
1/500

-

SH 4

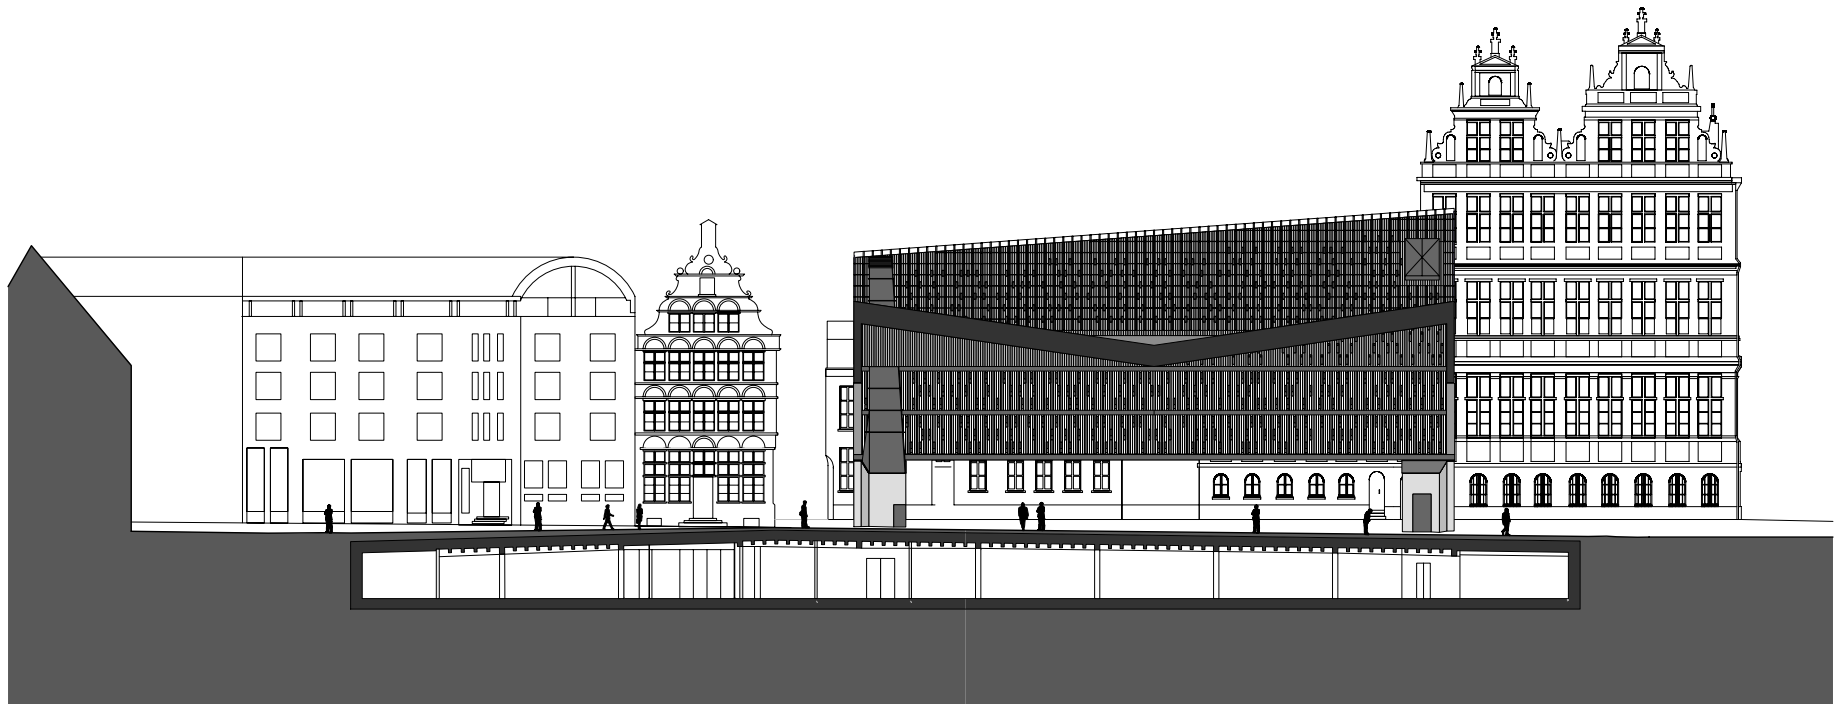

0 5 10 20m