
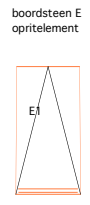
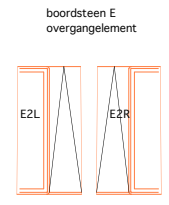
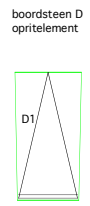
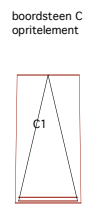
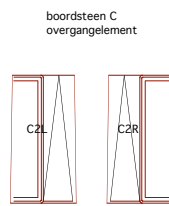
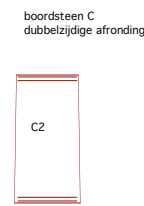
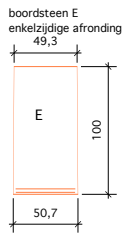
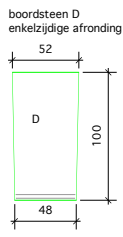
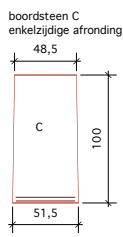
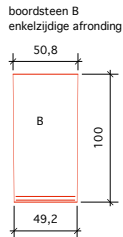
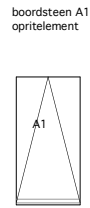
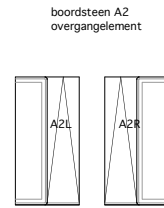
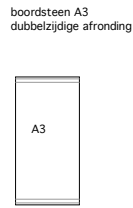
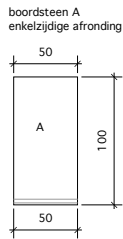


# Tekening 3 - West 8 urban design & landscape architecture bvba

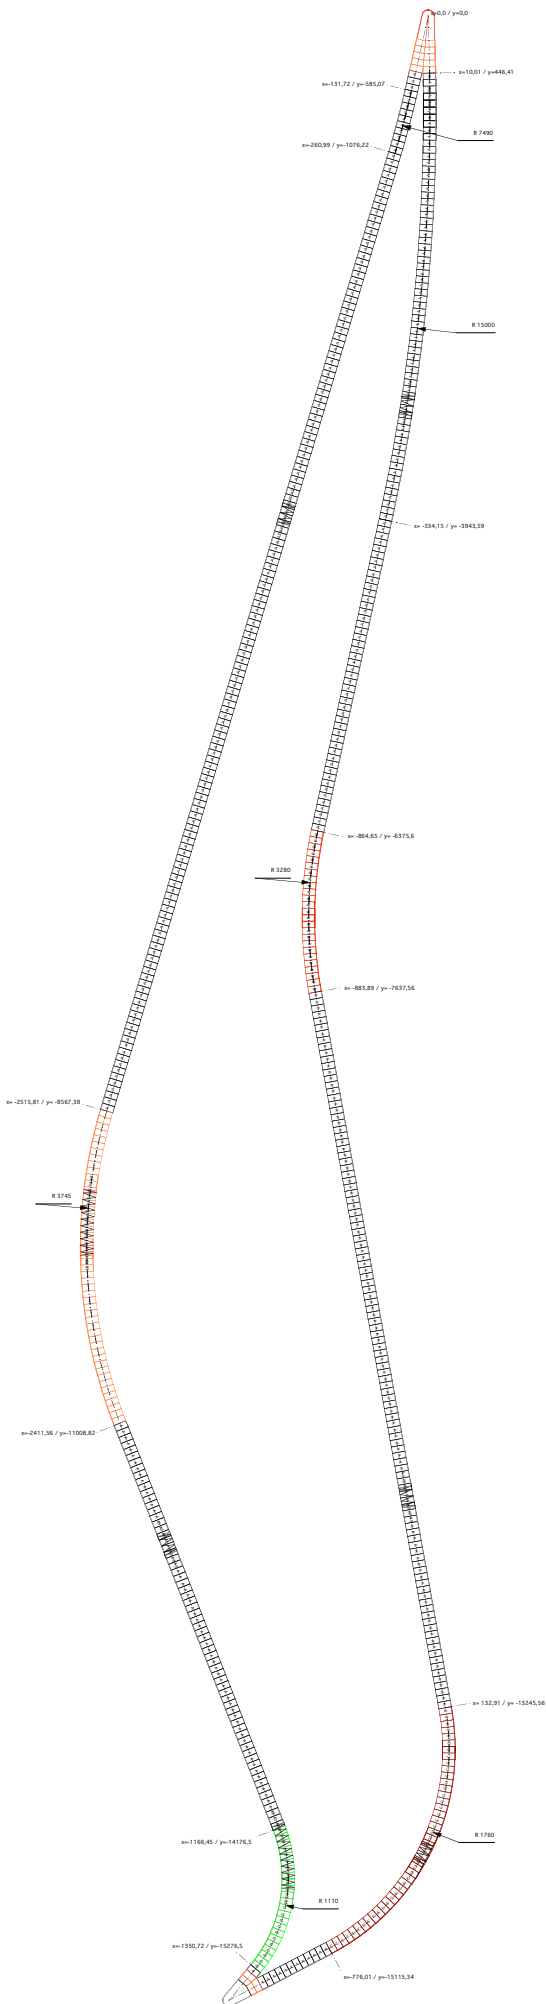

voeg = 0,8cm

OPDRACHTGEVER:

STAD ANTWERPEN

project:  
FALCONPLEIN \_ VAN SCHOONBEKEPLEIN

project: S288 site: Antwerpen tek: Besteksteking formaat: A1

CURVE BOORDSTENEN FALCONPLEIN

schaal: 1:200 / 1:20 datum: 06.01.2006 tek nr.: 060106.S288.UI.mcd tek.: M.V.d.V.

**WEST 8**

West 8 urban design & landscape architecture b.v.  
Scheepswijk 13 m P.O. Box 8236 3002 AE Rotterdam  
T: +31 10 4860401 F: +31 10 4860274  
email: west@west.nl www.west.nl  
West 8 Broek urban design & landscape architecture b.v.b.a.  
Processstraat 31, B-1745 Oplijk, Belgium