



# BARAK

Carl Bourgeois - Tijn Vanmeirhaeghe

Dekeyzer\_plan\_02.pdf

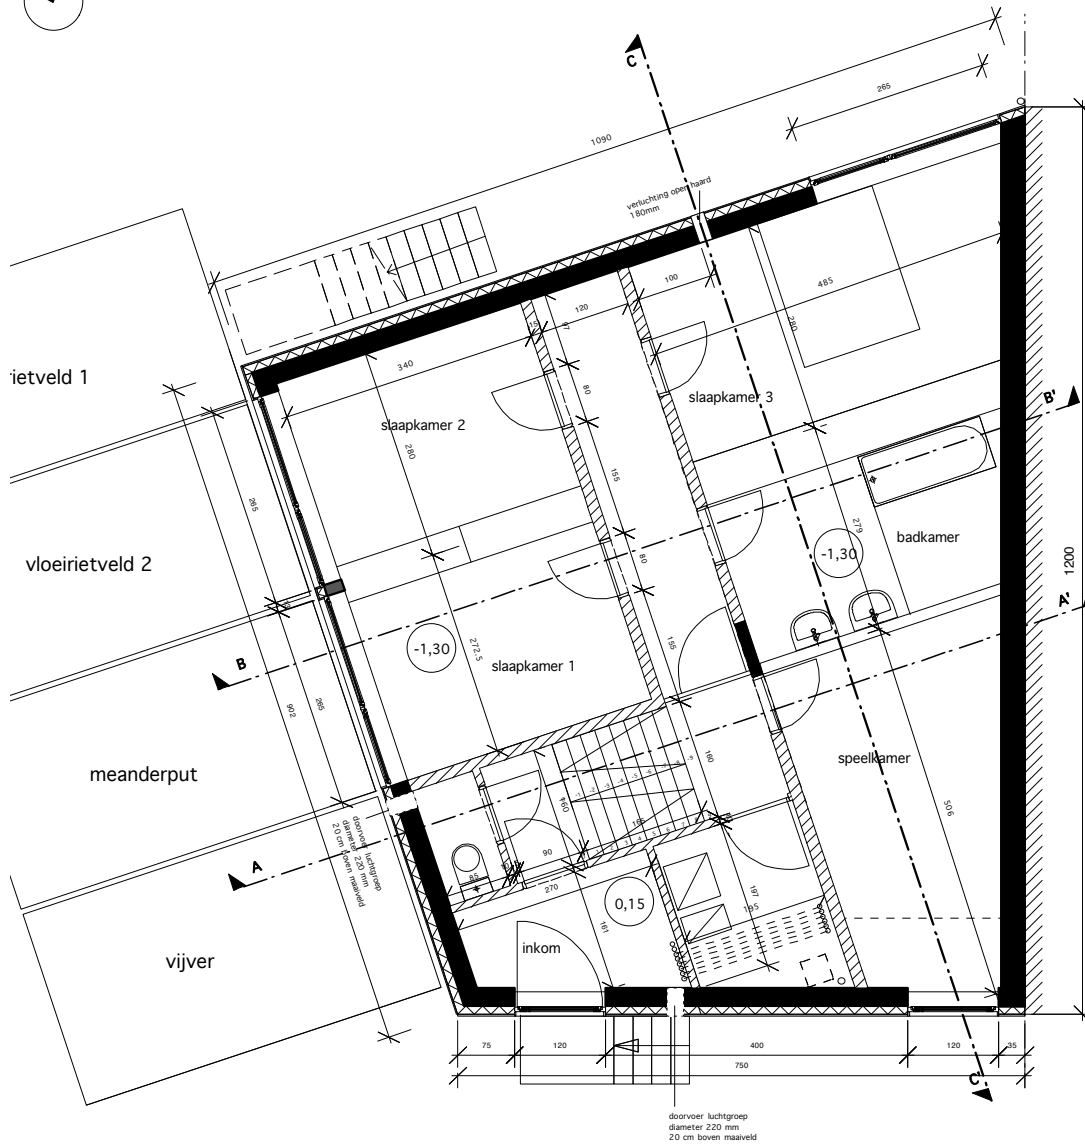

woning Dekeyzer 02  
**SOUS-SOL**  
schaal 1/100

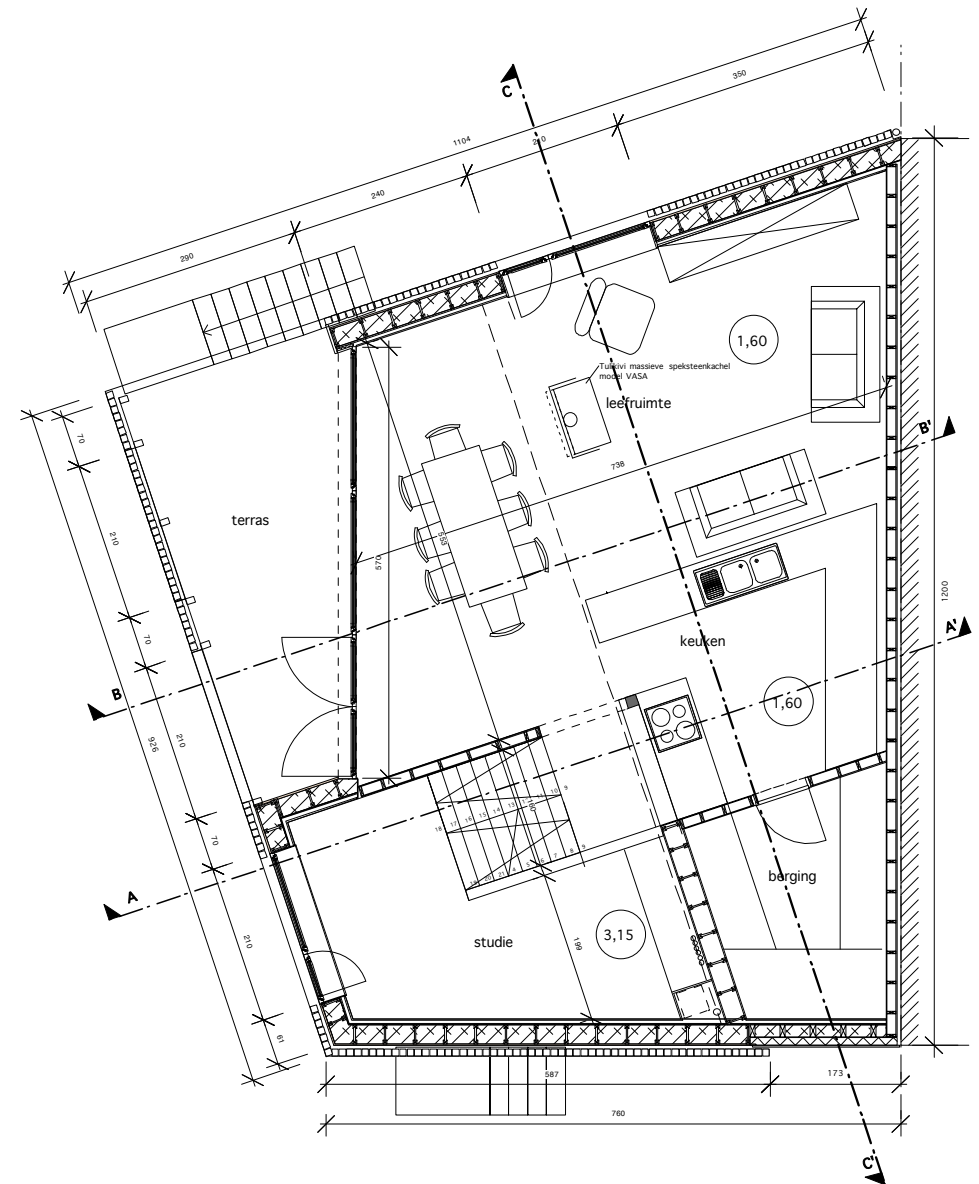

woning Dekeyzer 02  
**BEL-ETAGE**  
schaal 1/100