


BARAK

Carl Bourgeois - Tijl Vanmeirhaeghe

Dekeyzer_plan_07.pdf

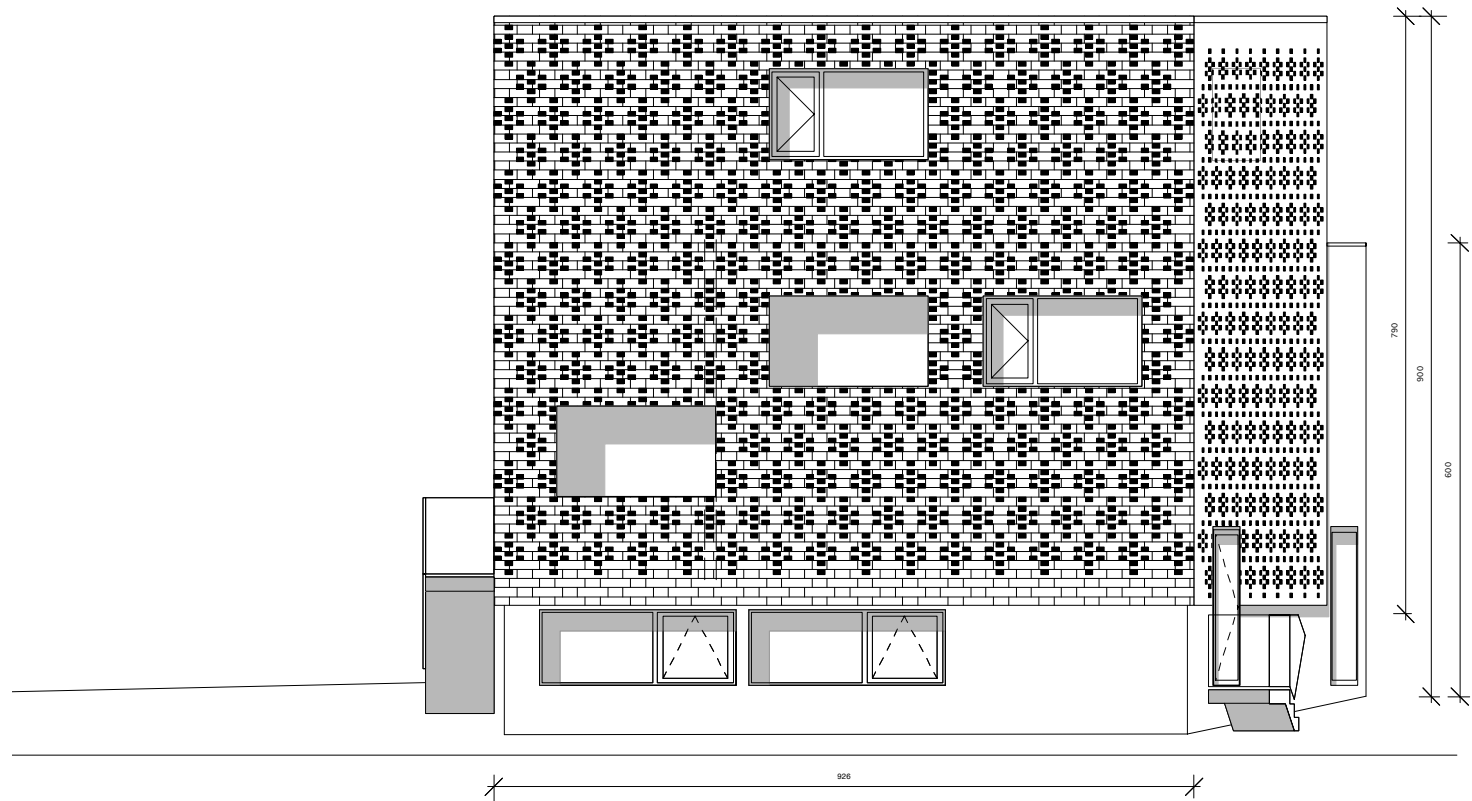

woning Dekeyzer 07
NOORDWEST GEVEL
schaal 1/100