


BARAK

Carl Bourgeois - Tijl Vanmeirhaeghe

Dekeyzer_plan_08.pdf

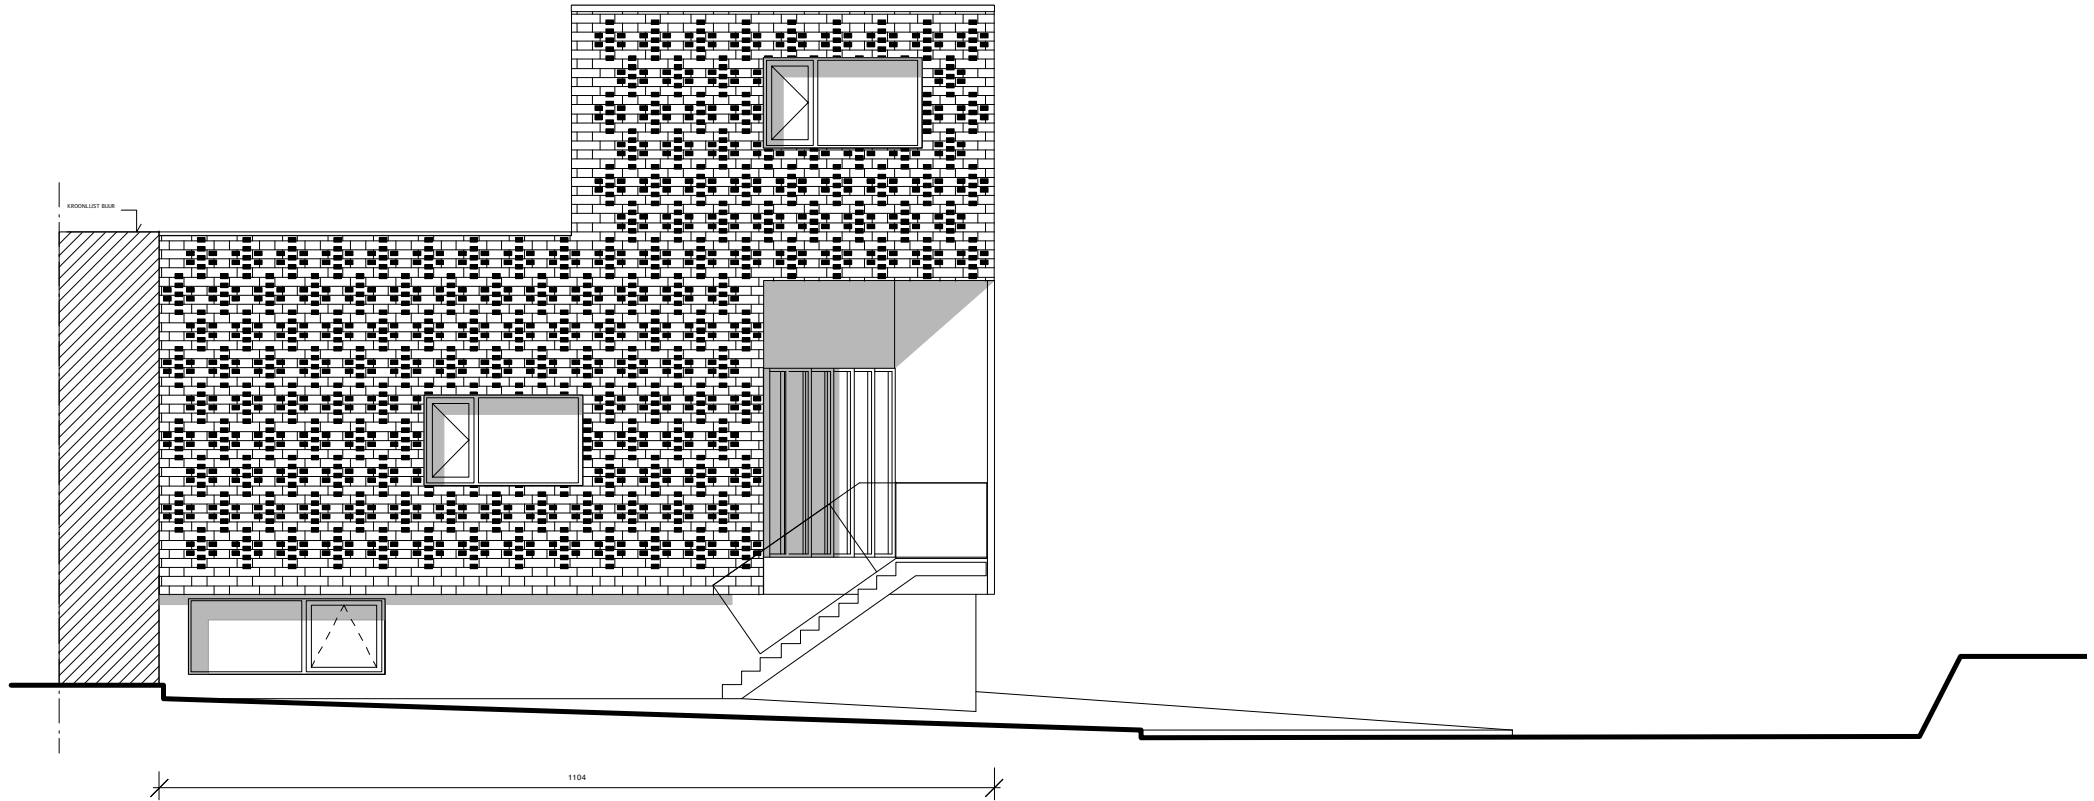

woning Dekeyzer 08
NOORDOOST GEVEL
schaal 1/100