



**BOB361 ARCHITECTS**  
LIBRARY, SOCIAL RESTAURANT AND MULTIPURPOSE SPACE  
BELGIUM\_CITY OF DENDERMONDE

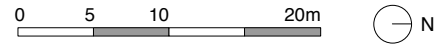

- 1 entrance
- 2 reception
- 3 books
- 4 reading spaces
- 5 audiovisual
- 6 children
- 7 listening space
- 8 social restaurant
- 9 kitchen
- 10 staff
- 11 bar
- 12 terrace
- 13 multipurpose space

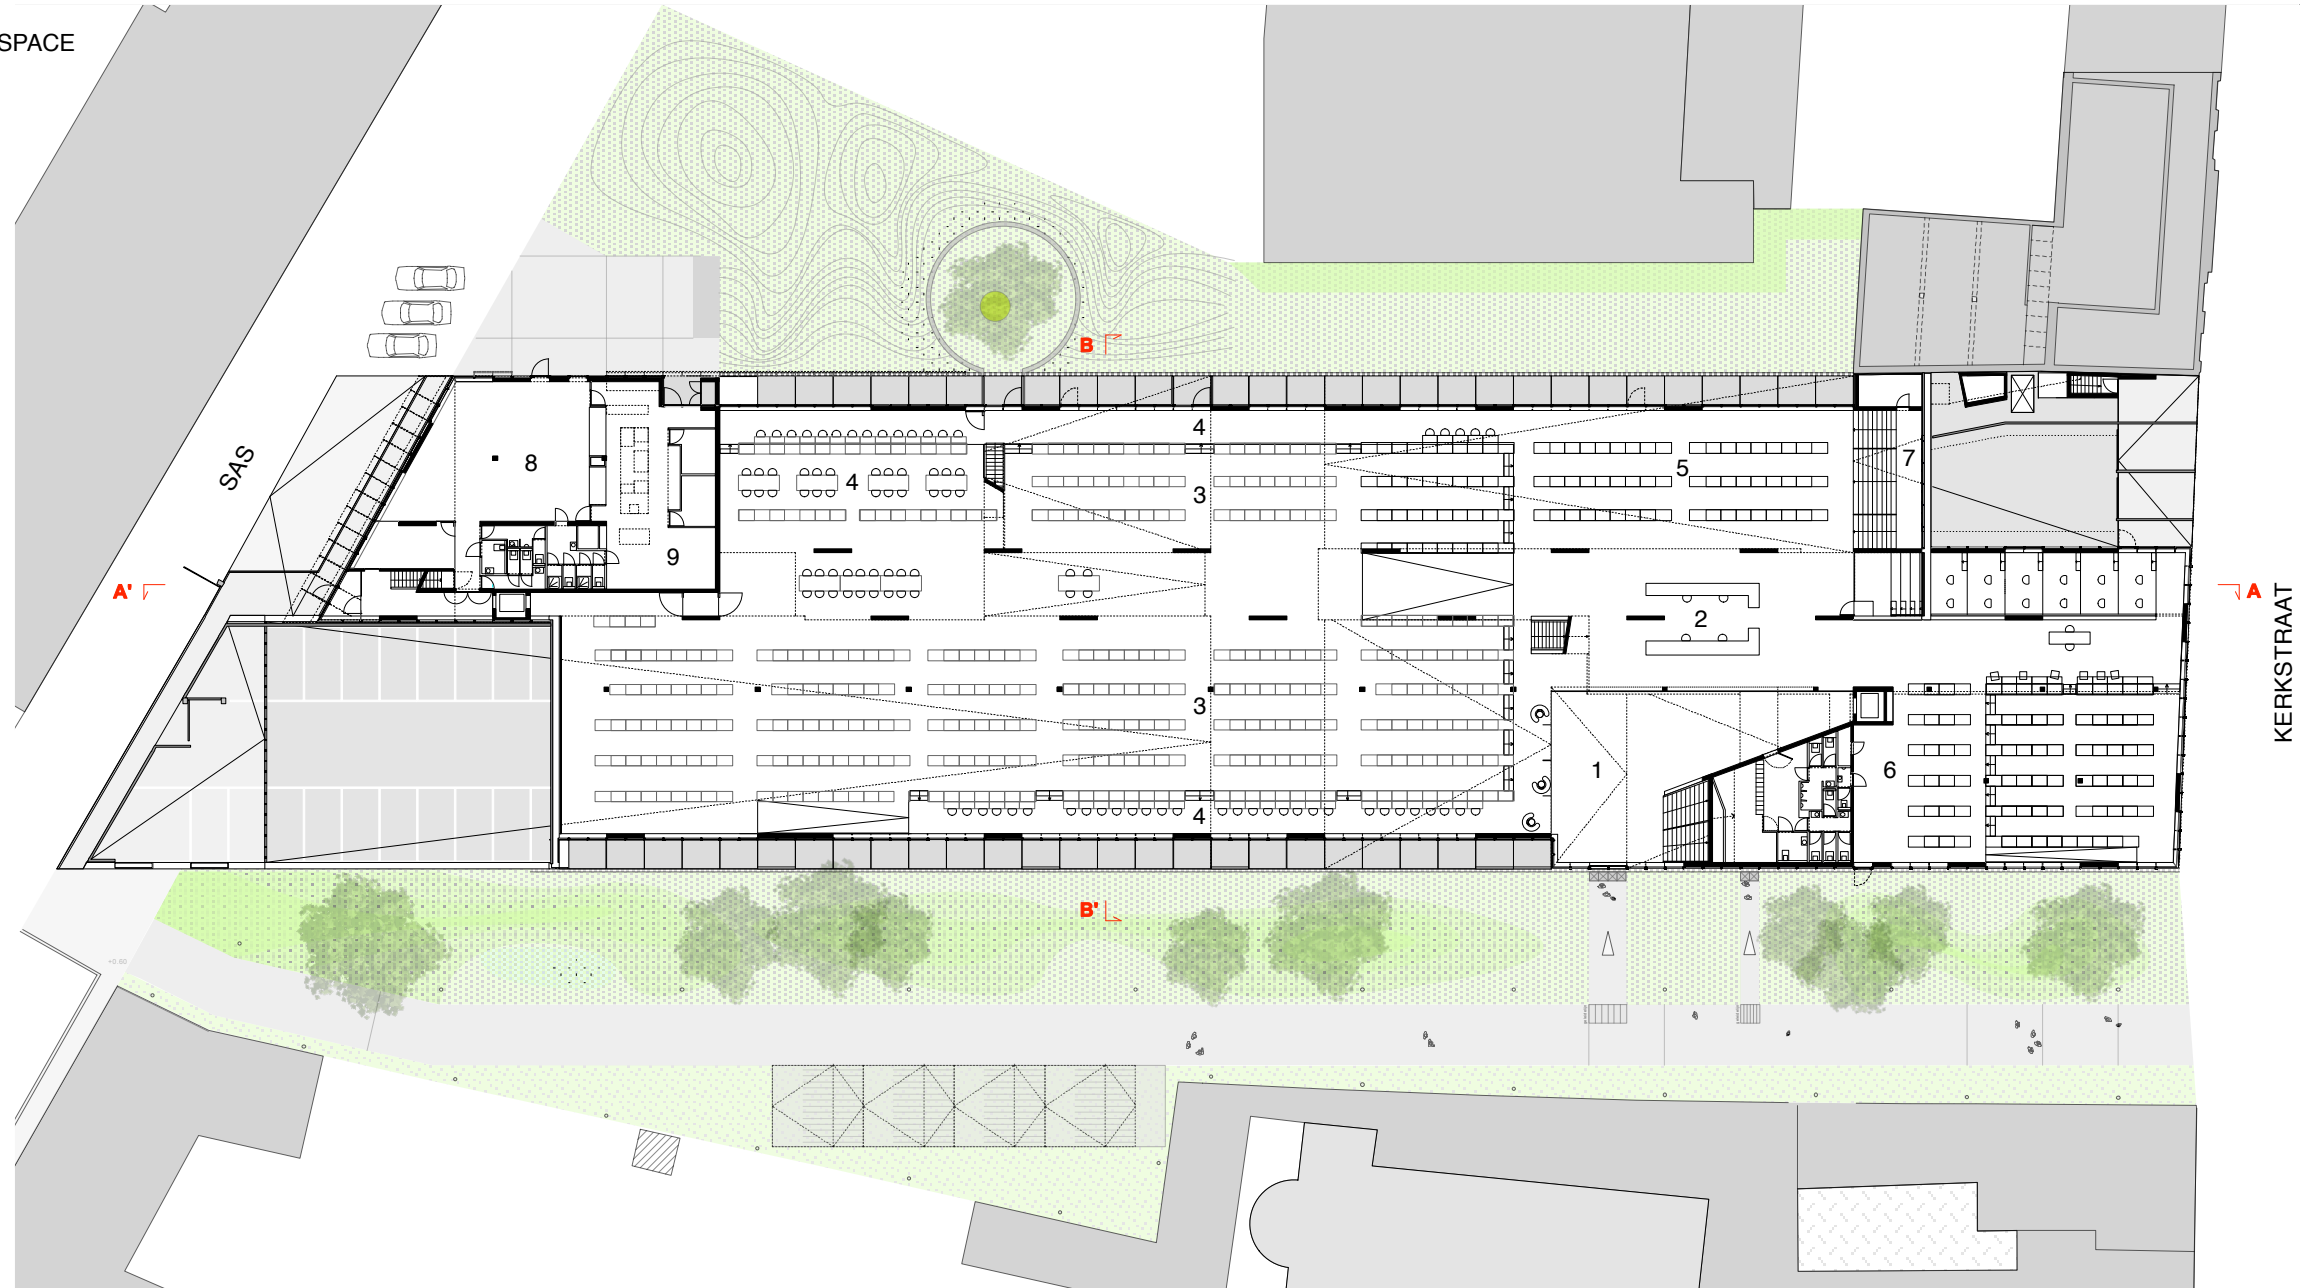

LEVEL +0