


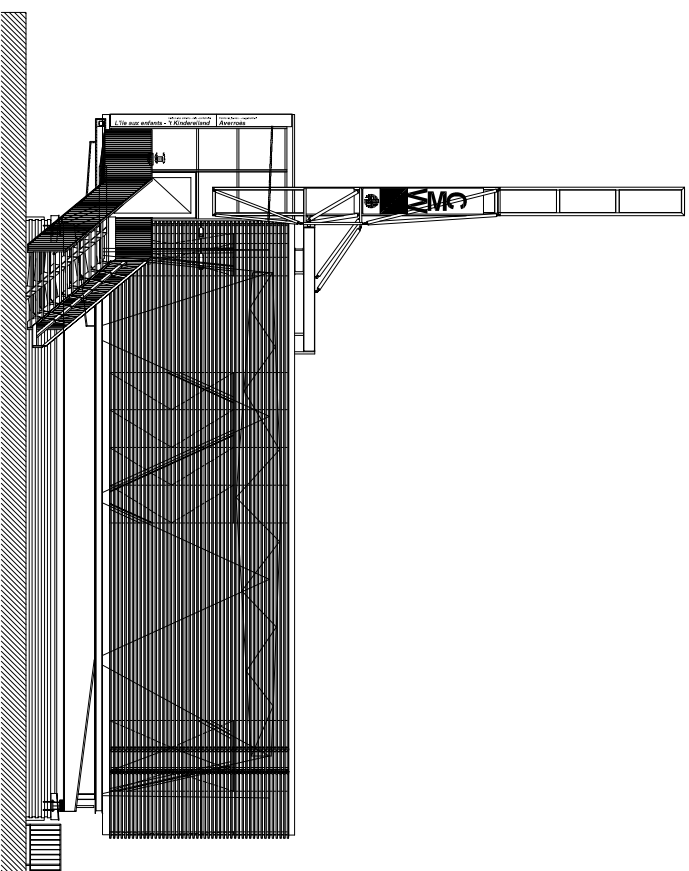

ARCHITECT

EUGÈNE LIEBAUT ARCHITECT BVBA
STATIONSTRAAT 25A TEL.: 053/78.79.06
9450 HAALTERT FAX.: 053/78.80.28

BENAMING

NOORDGEVEL

TEKENING-N°

2

CC LAKENSE HAARD - BRUSSEL

SCHAAL
1:200