




grondplan

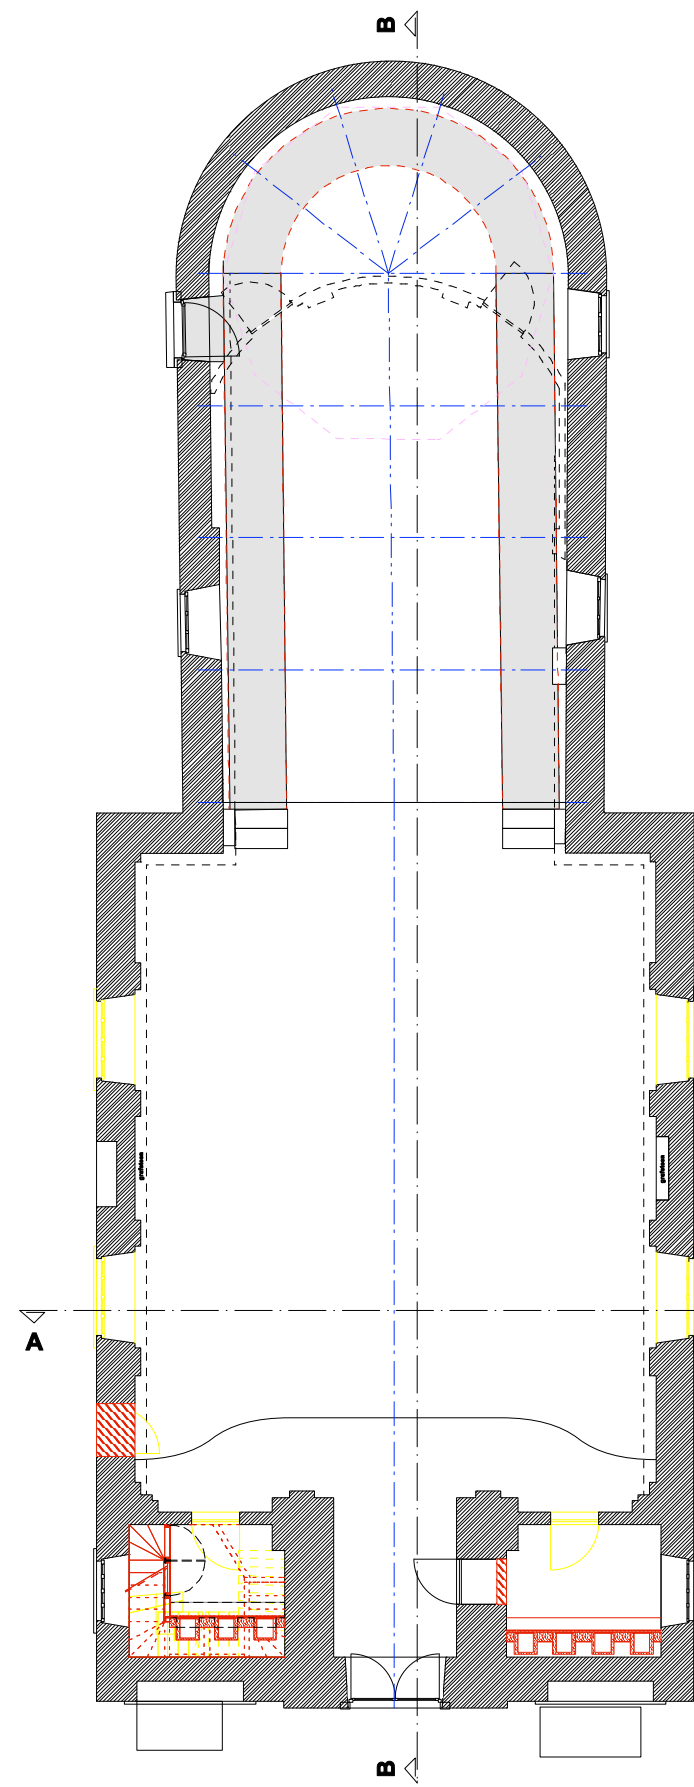

plan rondgang koor

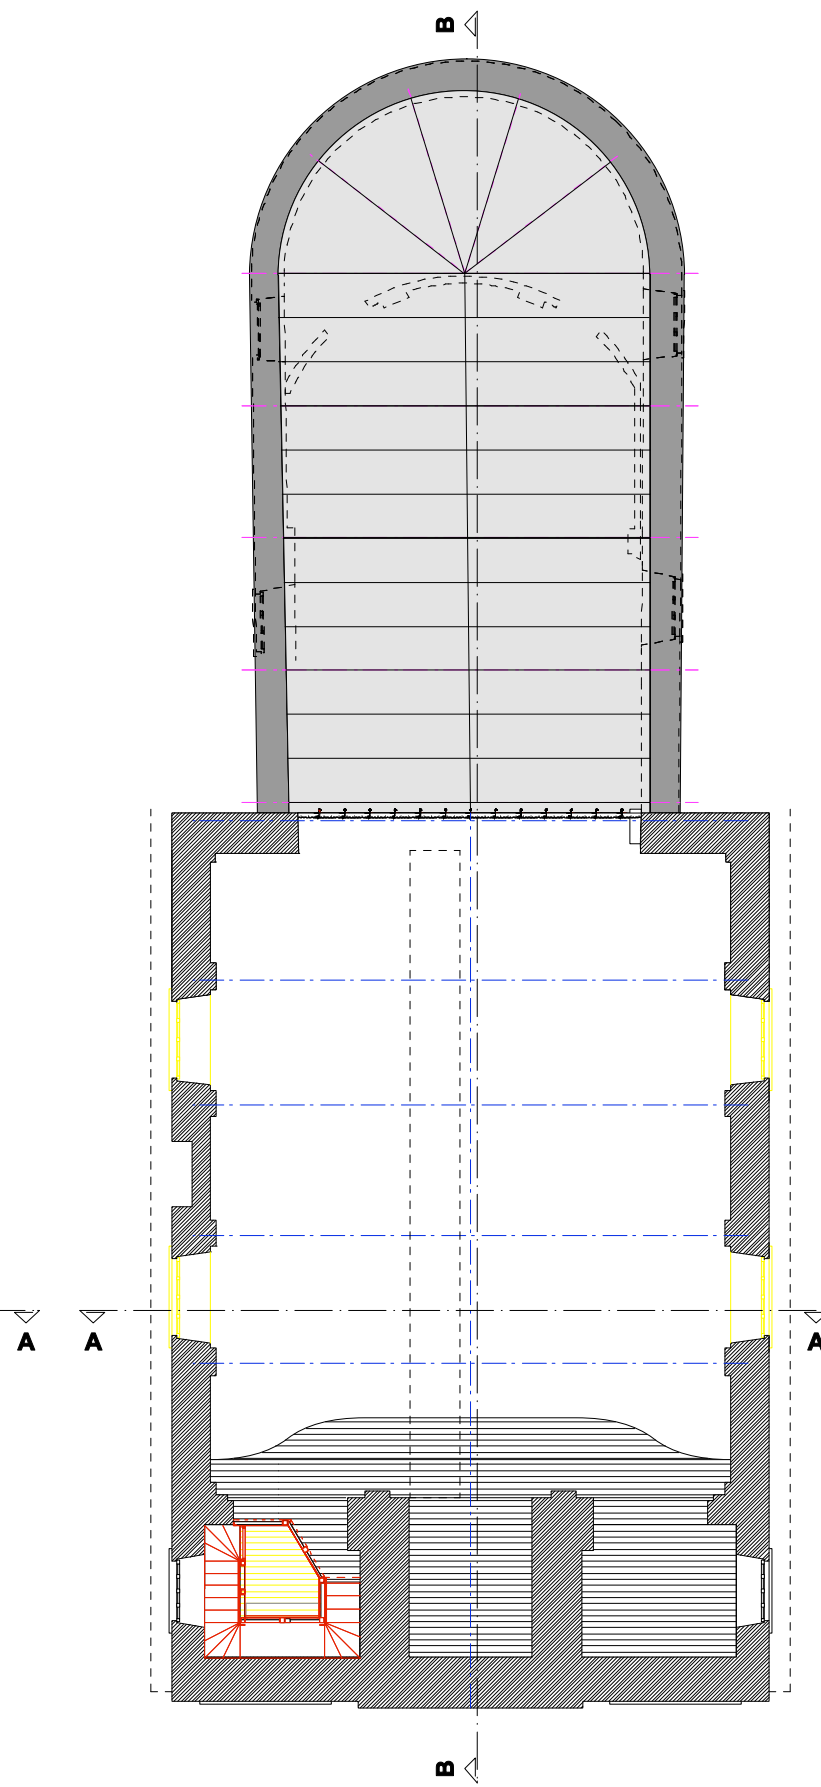

niveau doxaal

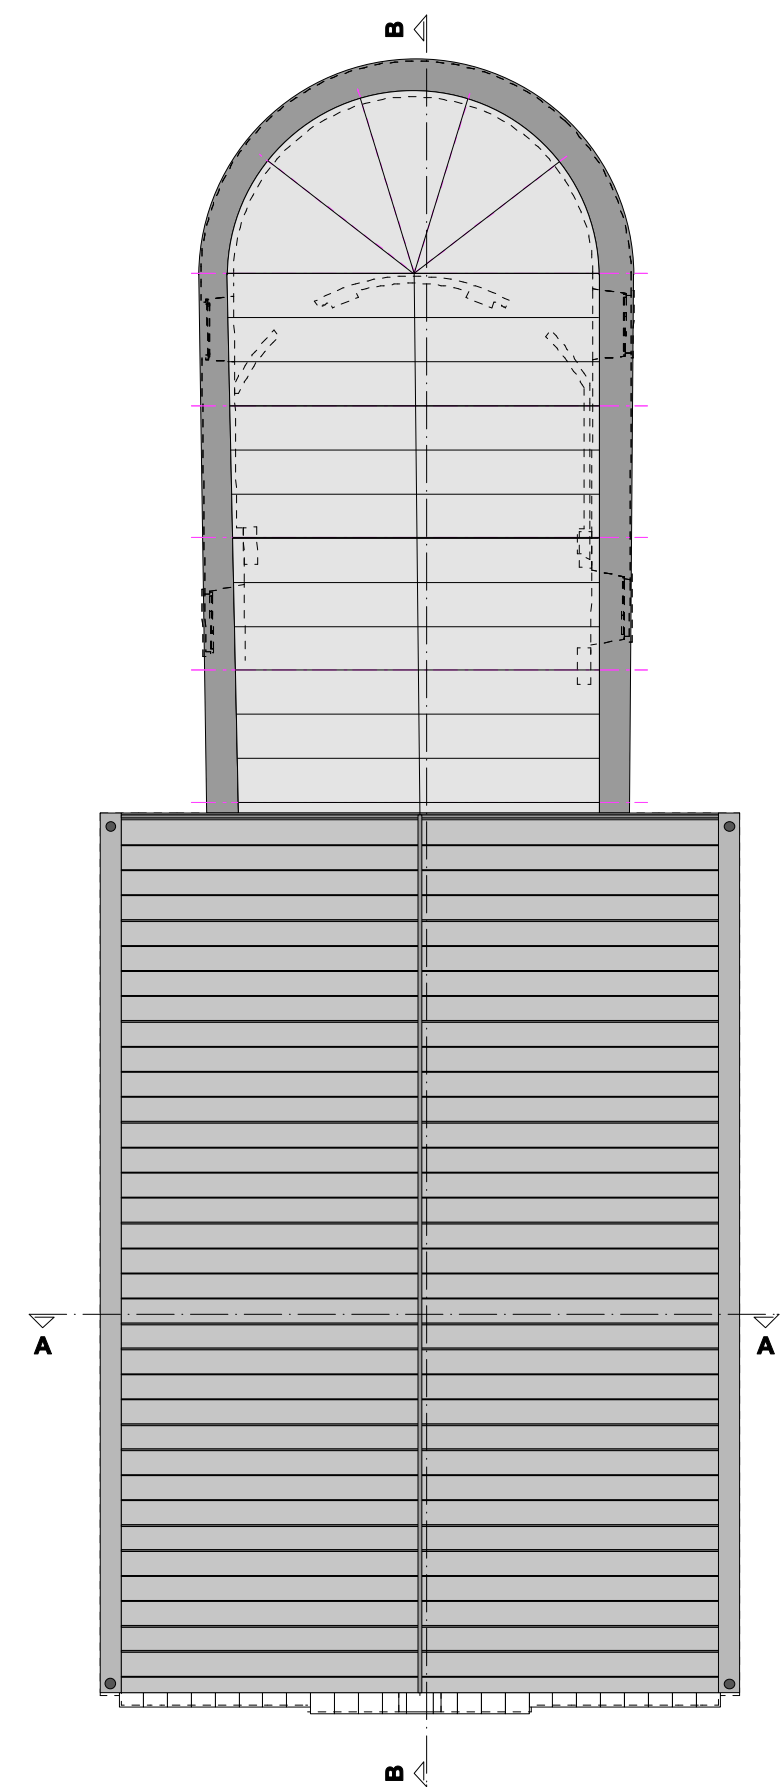

dakplan

