


Plan level 0

1.lift and staircase 2.toilets 3.service room 4.ramp 5.entrance space 6.existing WWII bunker 7.international dyke



0 5 15m

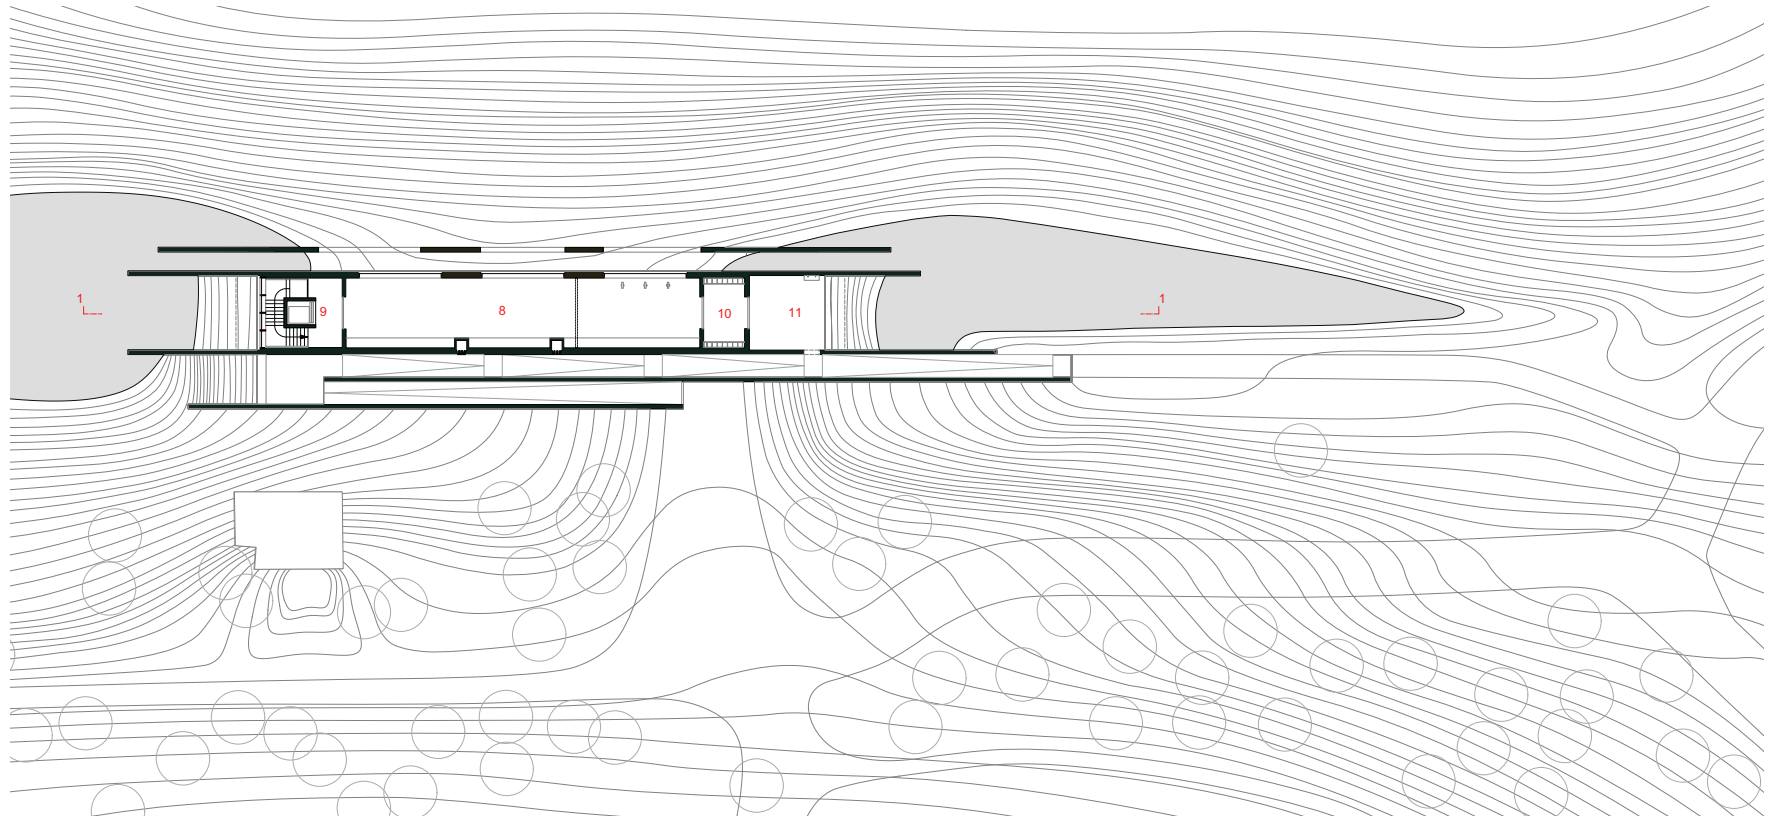


Plan level +1

8.observation space/exhibition 9.lift and staircase 10.lockers 11.covered entrance




0 5 15m

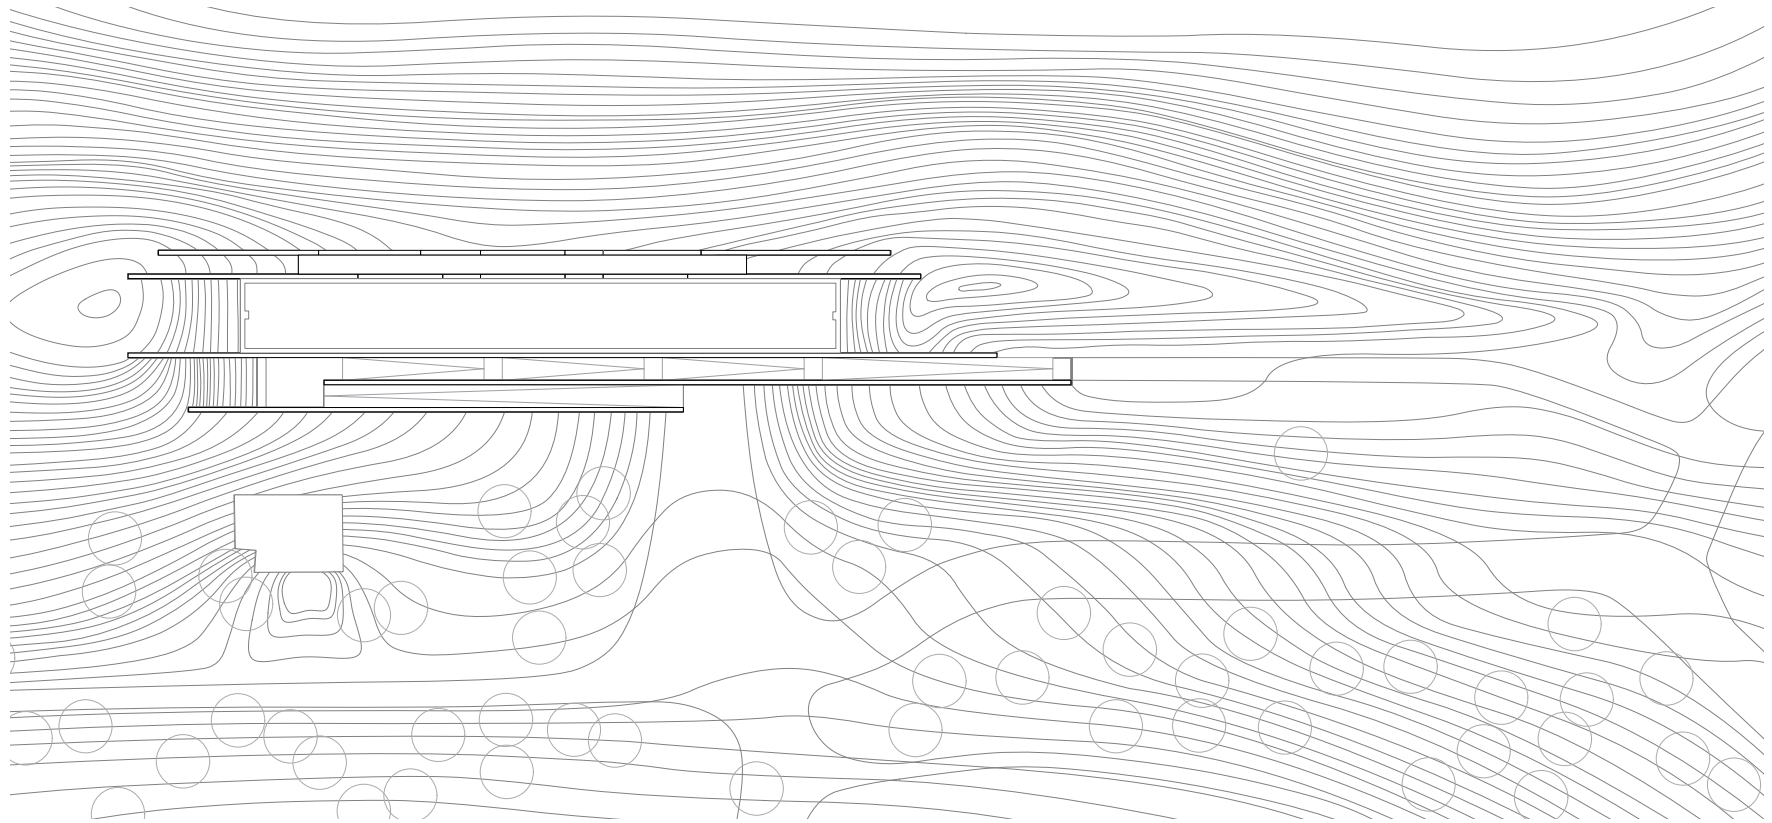


Roofplan




0 5 15m

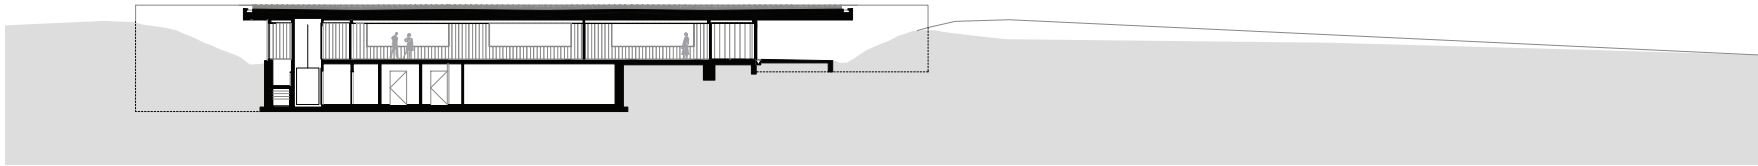

Longitudinal section 1-1

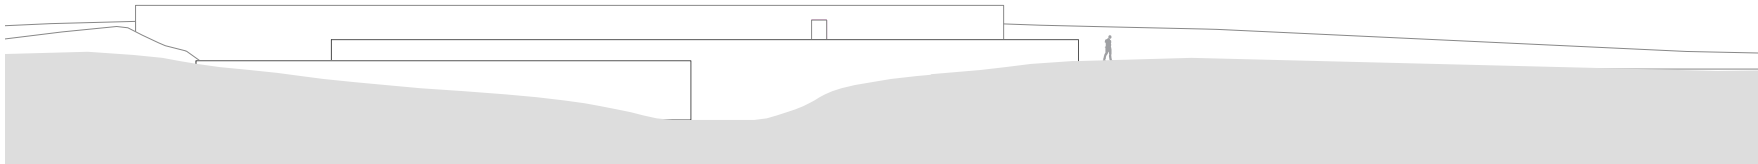

South elevation

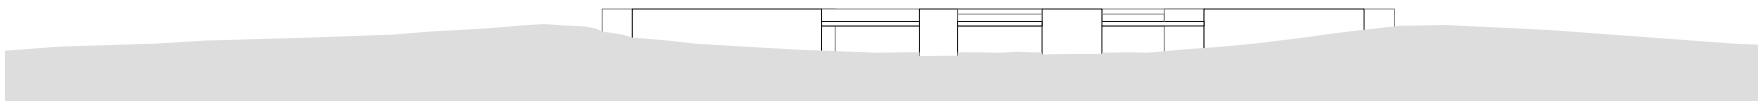

North elevation