




cuyper & Q architecten

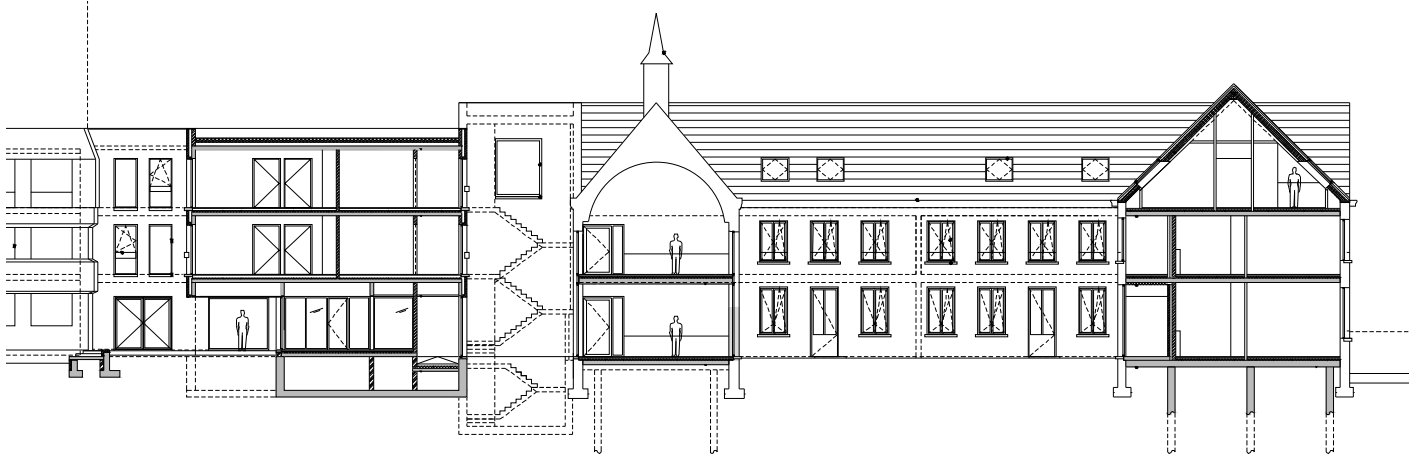

Snede 1