


VERTICAL SECTION: LAST FAREWELL SPACE

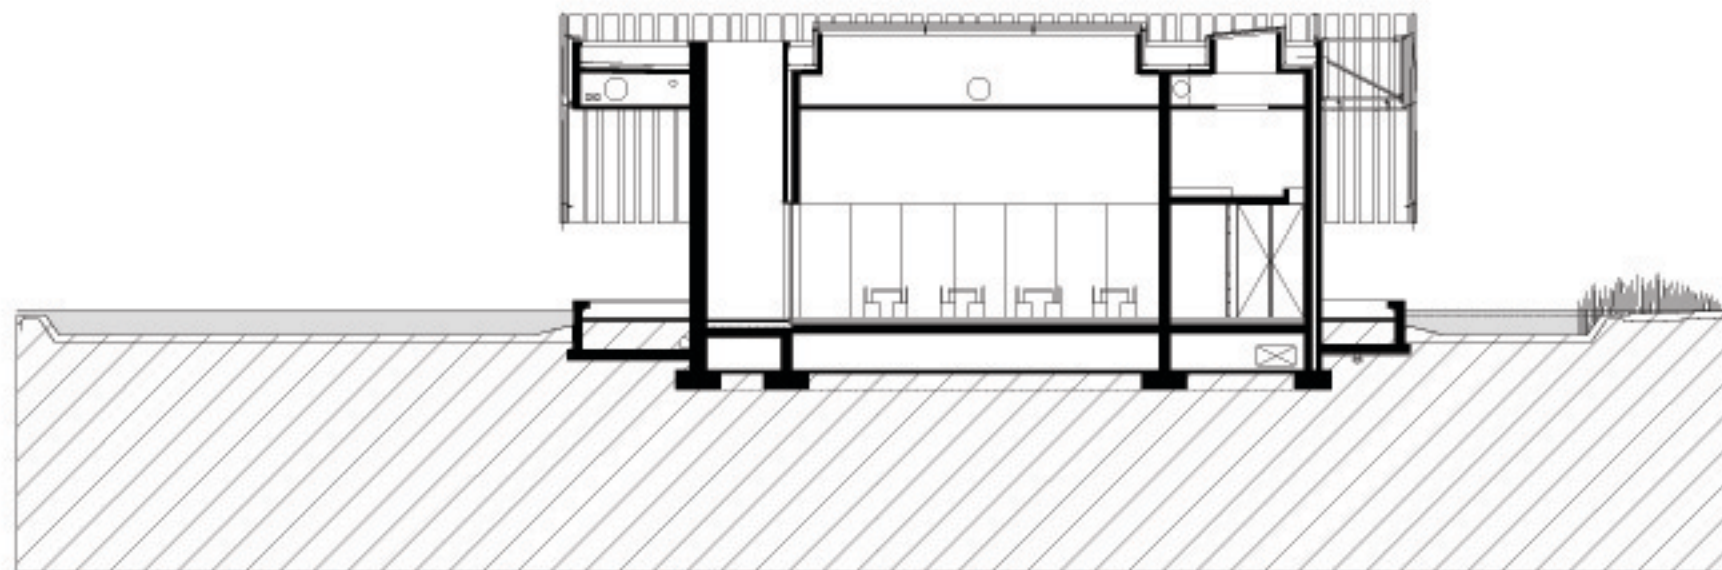

VERTICAL SECTION: PATIO - FAMILY ROOM