



1. overdekte buitenruimte - *covered exterior*
2. overdekte parkeerplaats met fietsenstalling - *covered parking & bicycle storage*
3. inkom - *entrance*
4. private inkom - *private entrance*
5. toilet - *toilet*
6. ontmoetingsruimte - *reception area*
7. kleine vergaderruimte - *meeting room*
8. kantoorruimte - *office room*
9. printlokaal - *print area*

10. landschapskantoor - *landscape office*
11. kitchenette - *kitchenette*
12. eetruimte - *dining room*
13. kelder/archief - *basement/archive*
14. terras - *terrace*
15. tuin - *garden*
16. grote vergaderzaal - *conference room*
17. traphal - *stairwell*
18. groendak - *roof garden*


19. badkamer - *bathroom*
20. slaapkamer - *bedroom*
21. berging - *storage*
22. keuken - *kitchen*
23. eetruimte - *dining room*
24. zitruimte - *seating*
25. dakterras - *rooftop terrace*

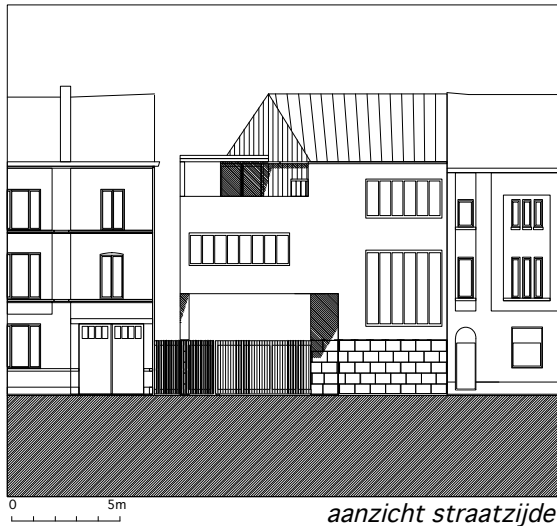


aanzicht straatzijde

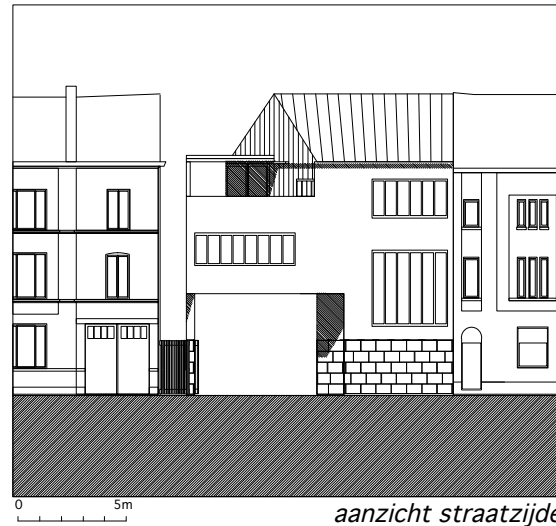

aanzicht straatzijde

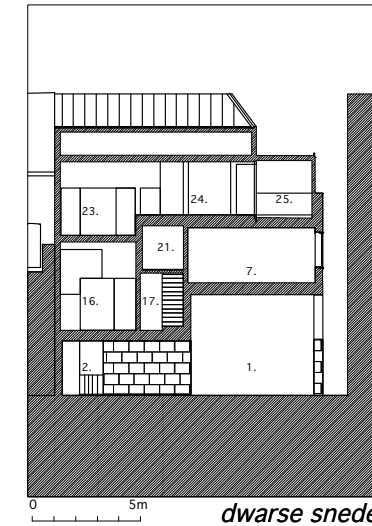

dwarse snede

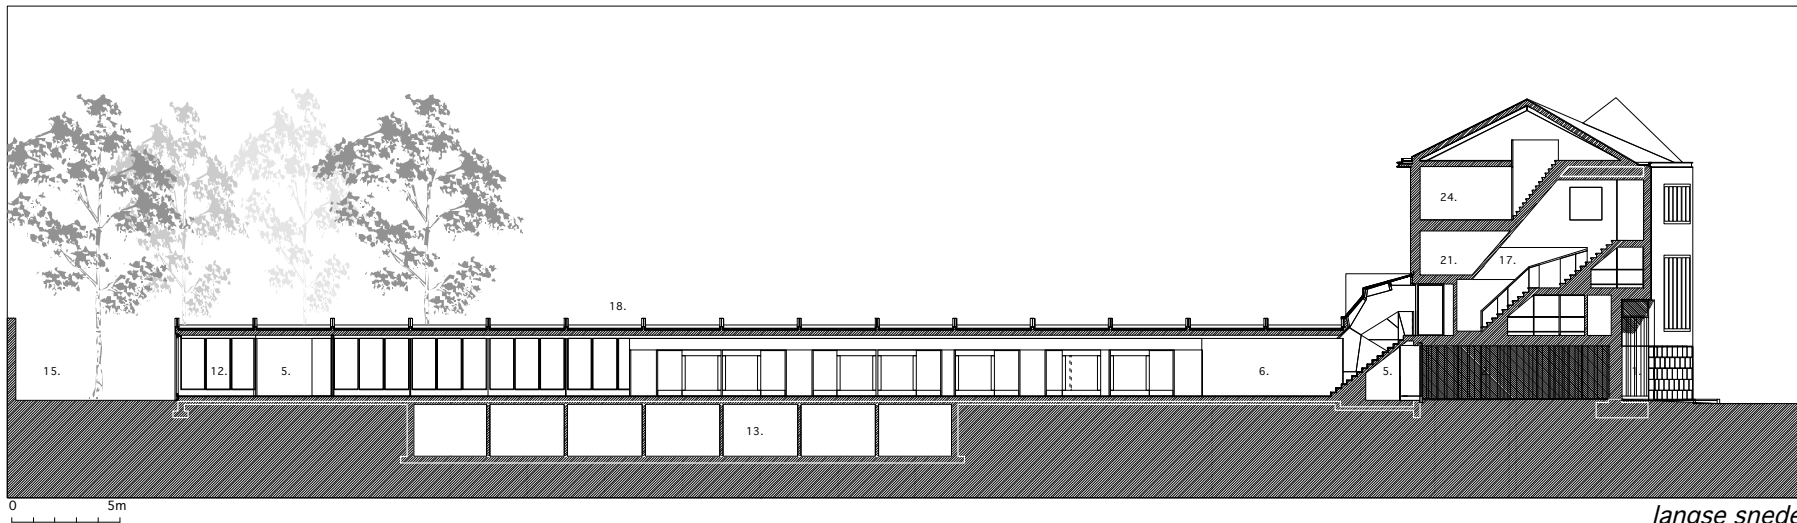

lange snede