



SNEDE A 0m 1 2 5

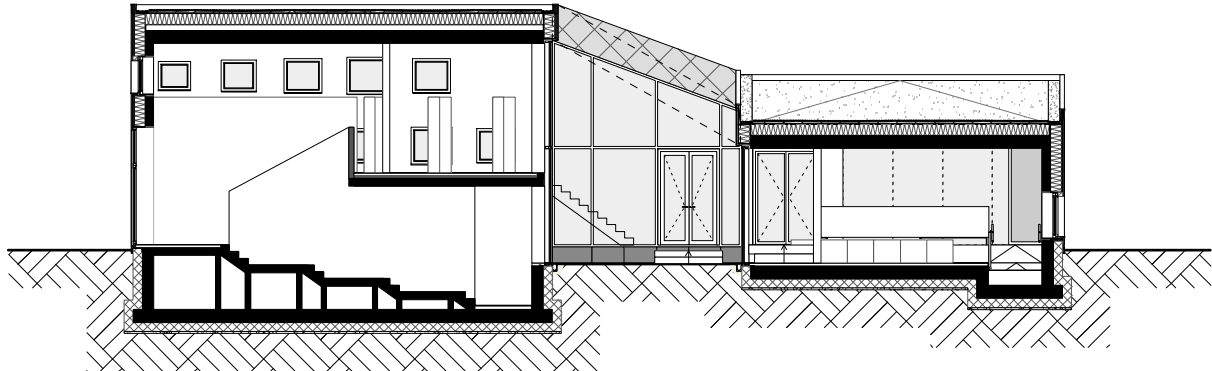

SNEDE B 0m 1 2 5

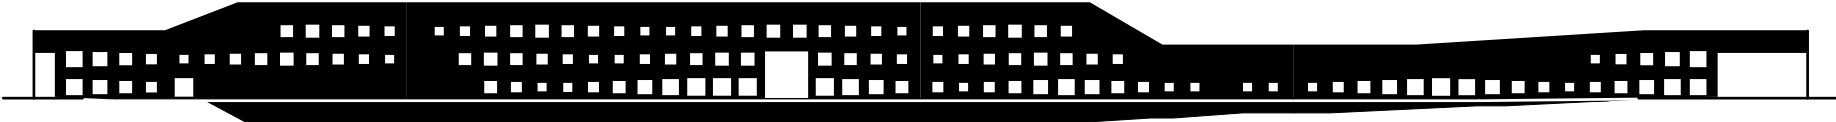

GEVEL 0m 2 5