


Lofts Rodebroek

0 1 5 M

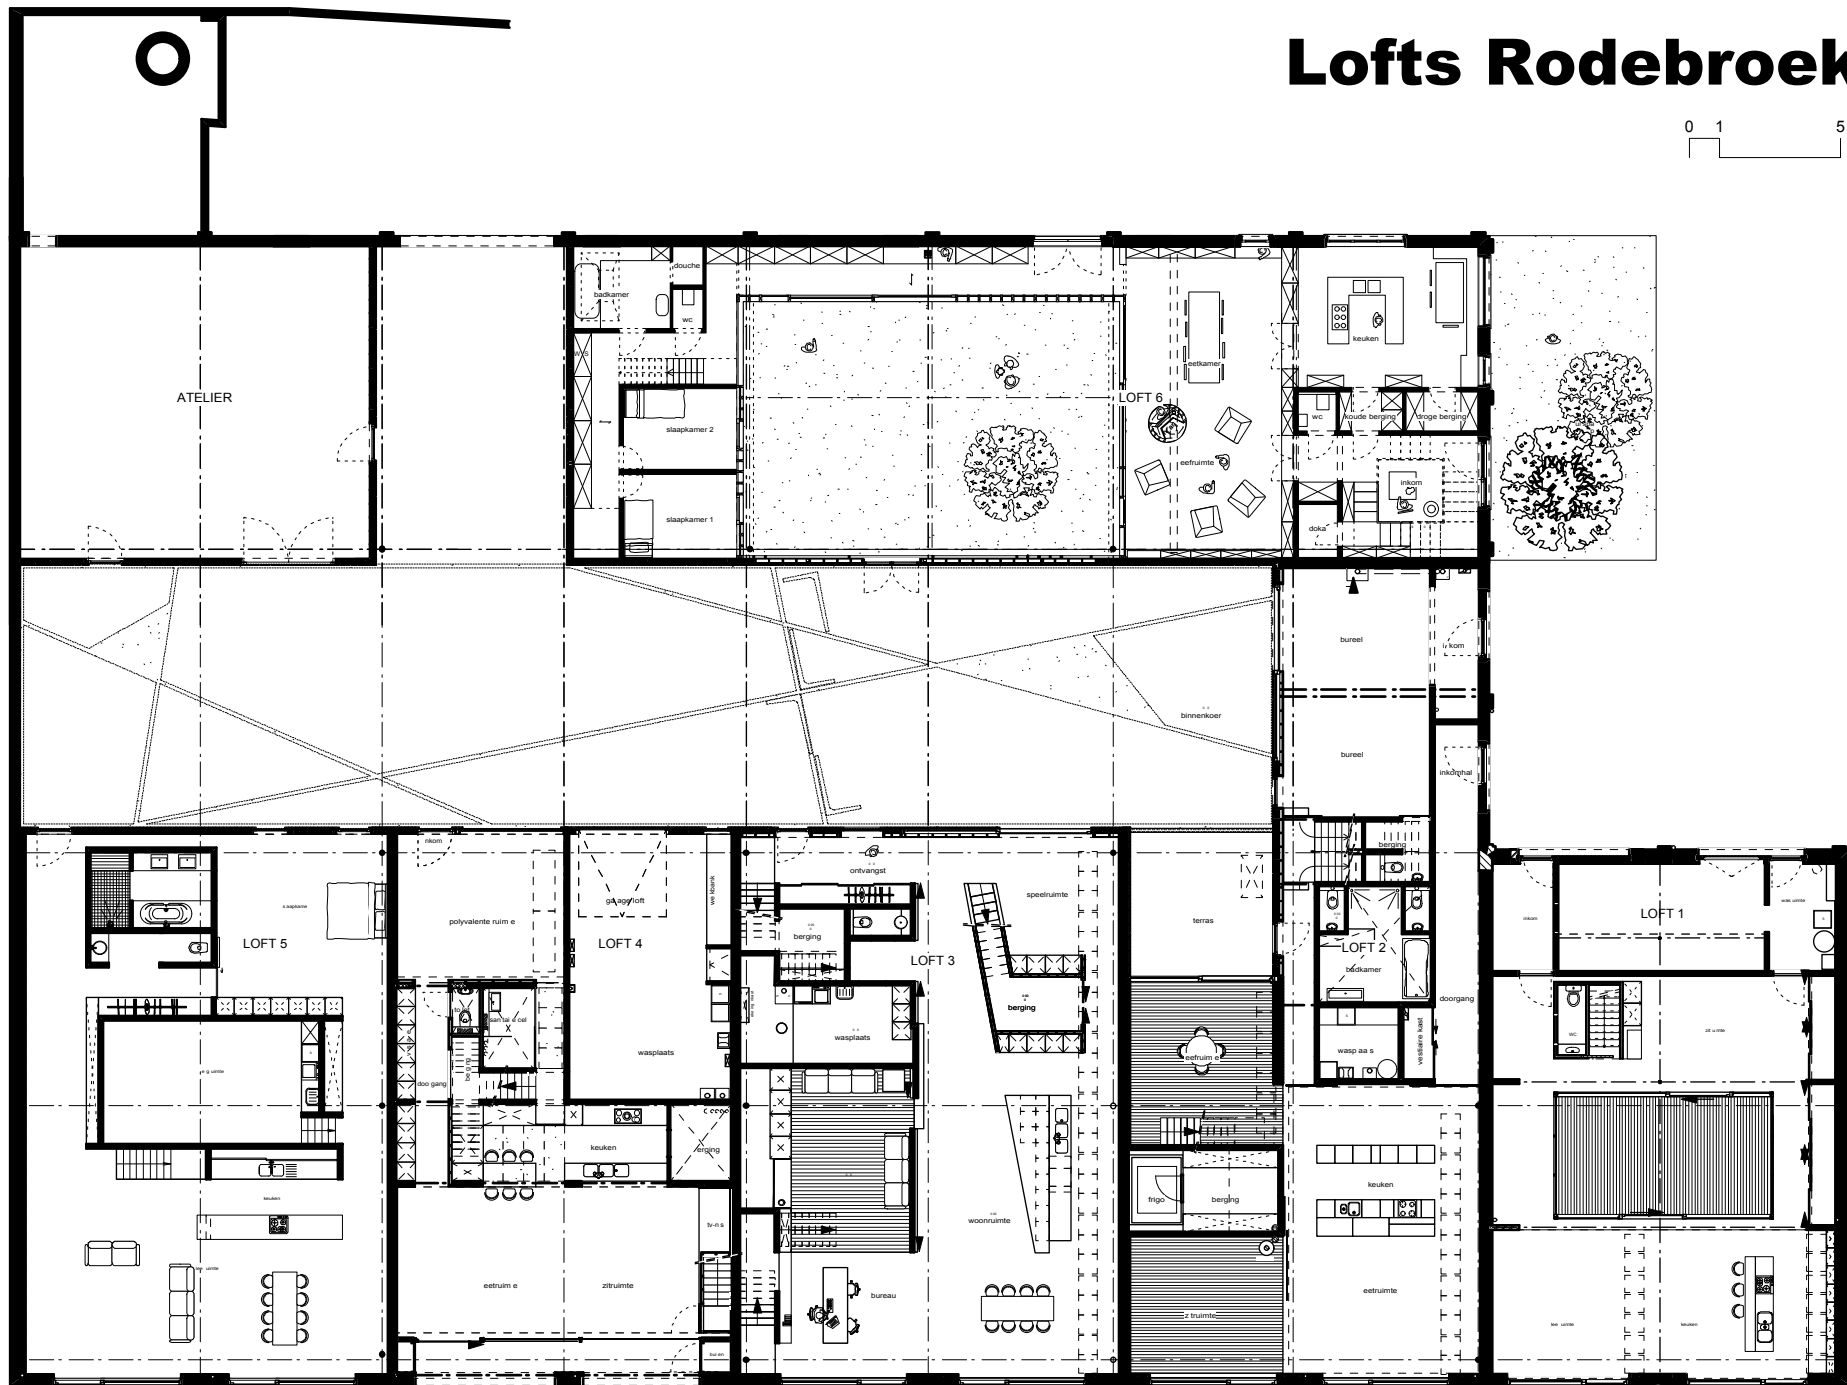

Plan begane grond