


# Lofts Rodebroek

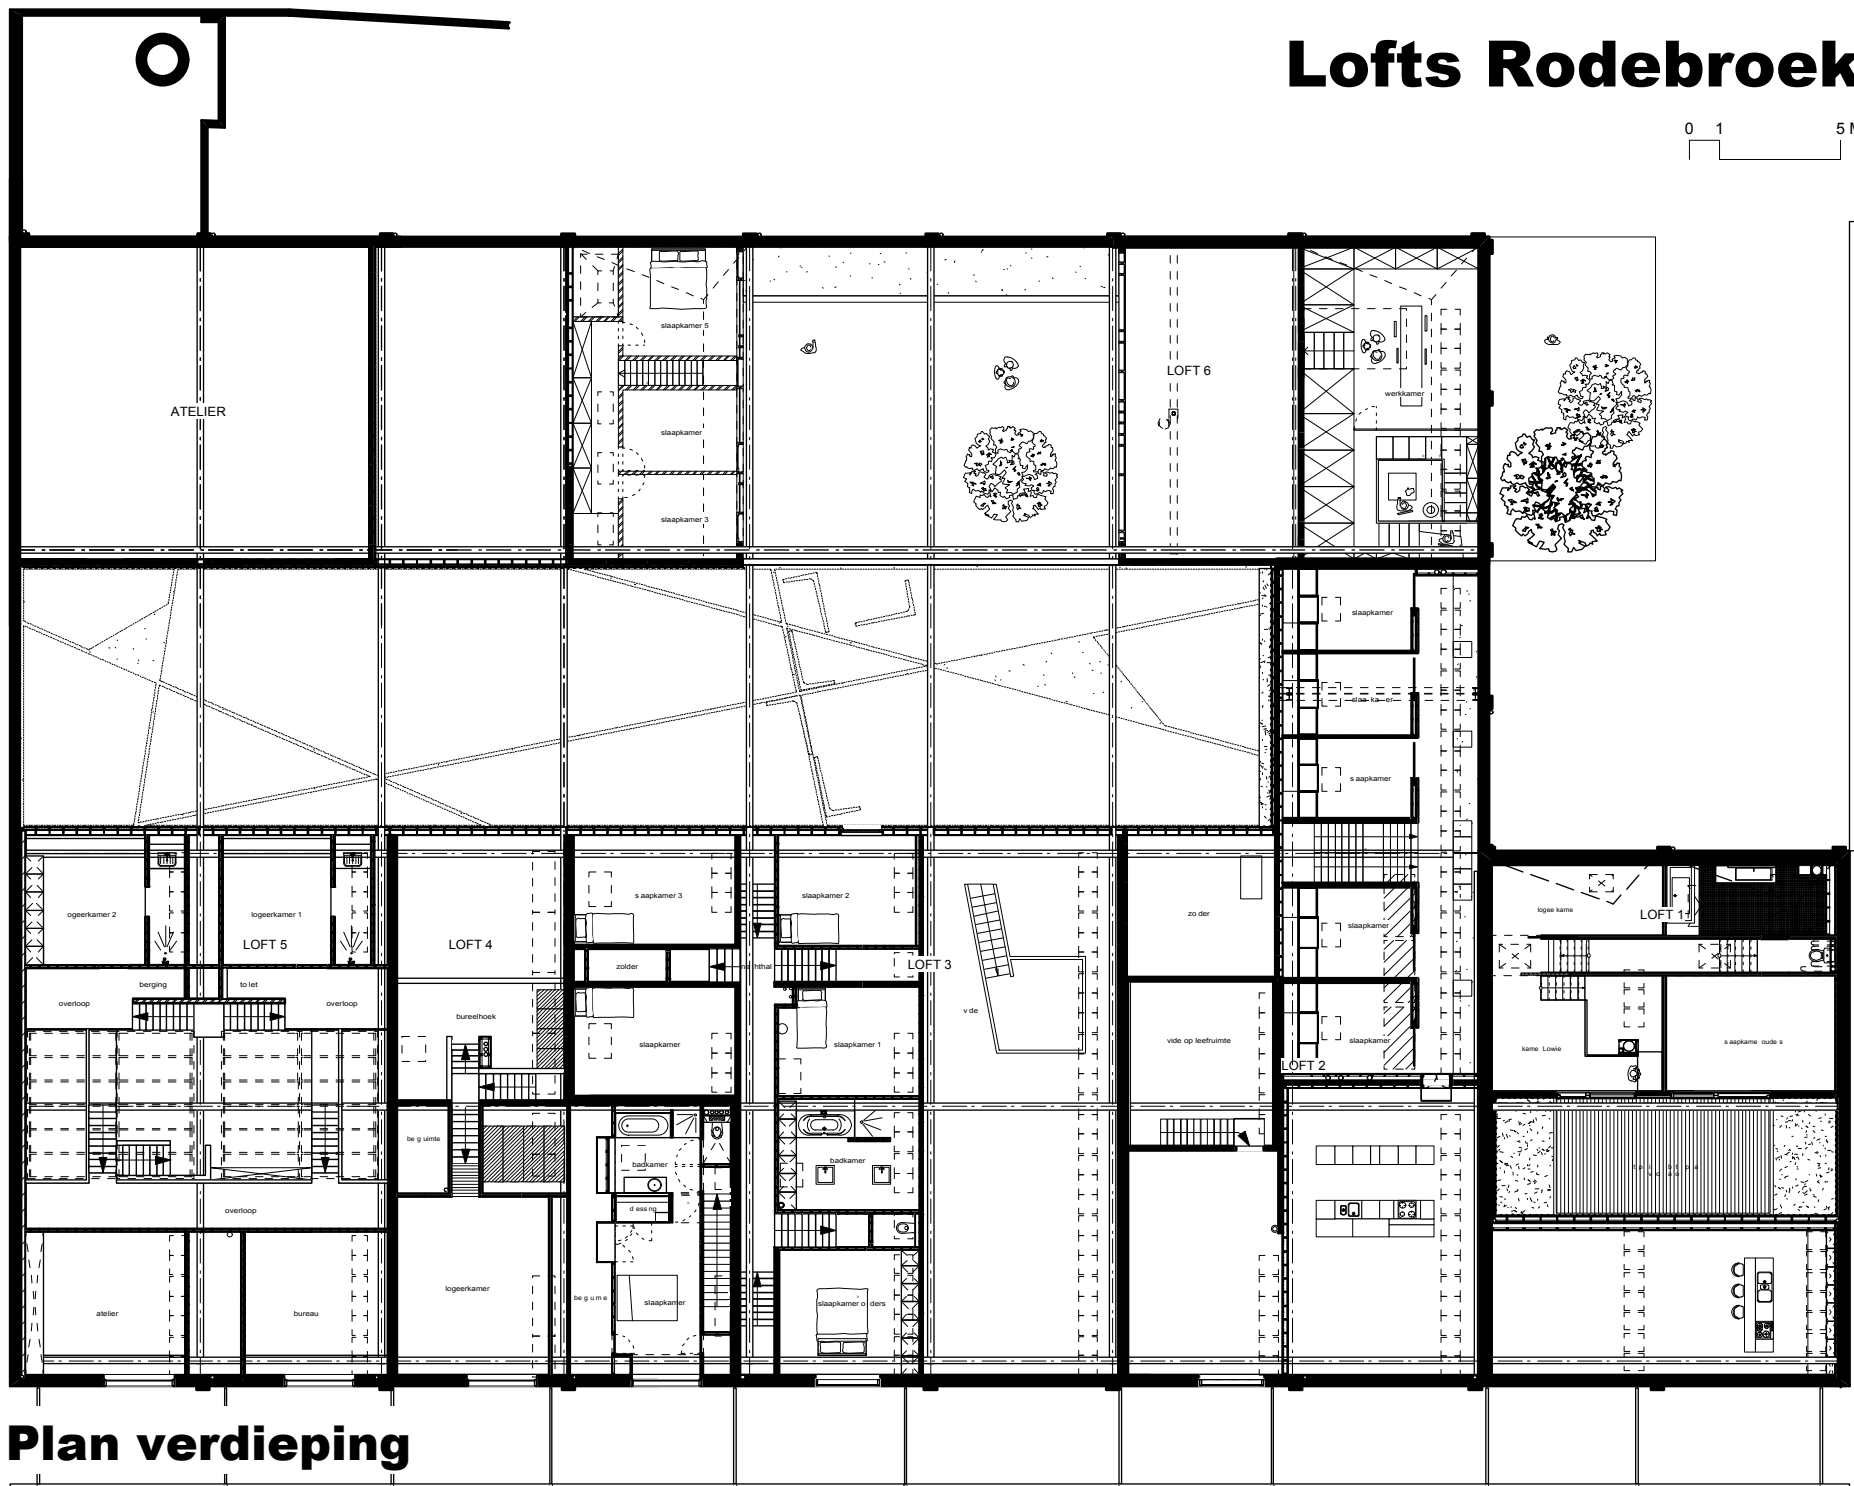

**Plan verdieping**